


North Elevation 1:150

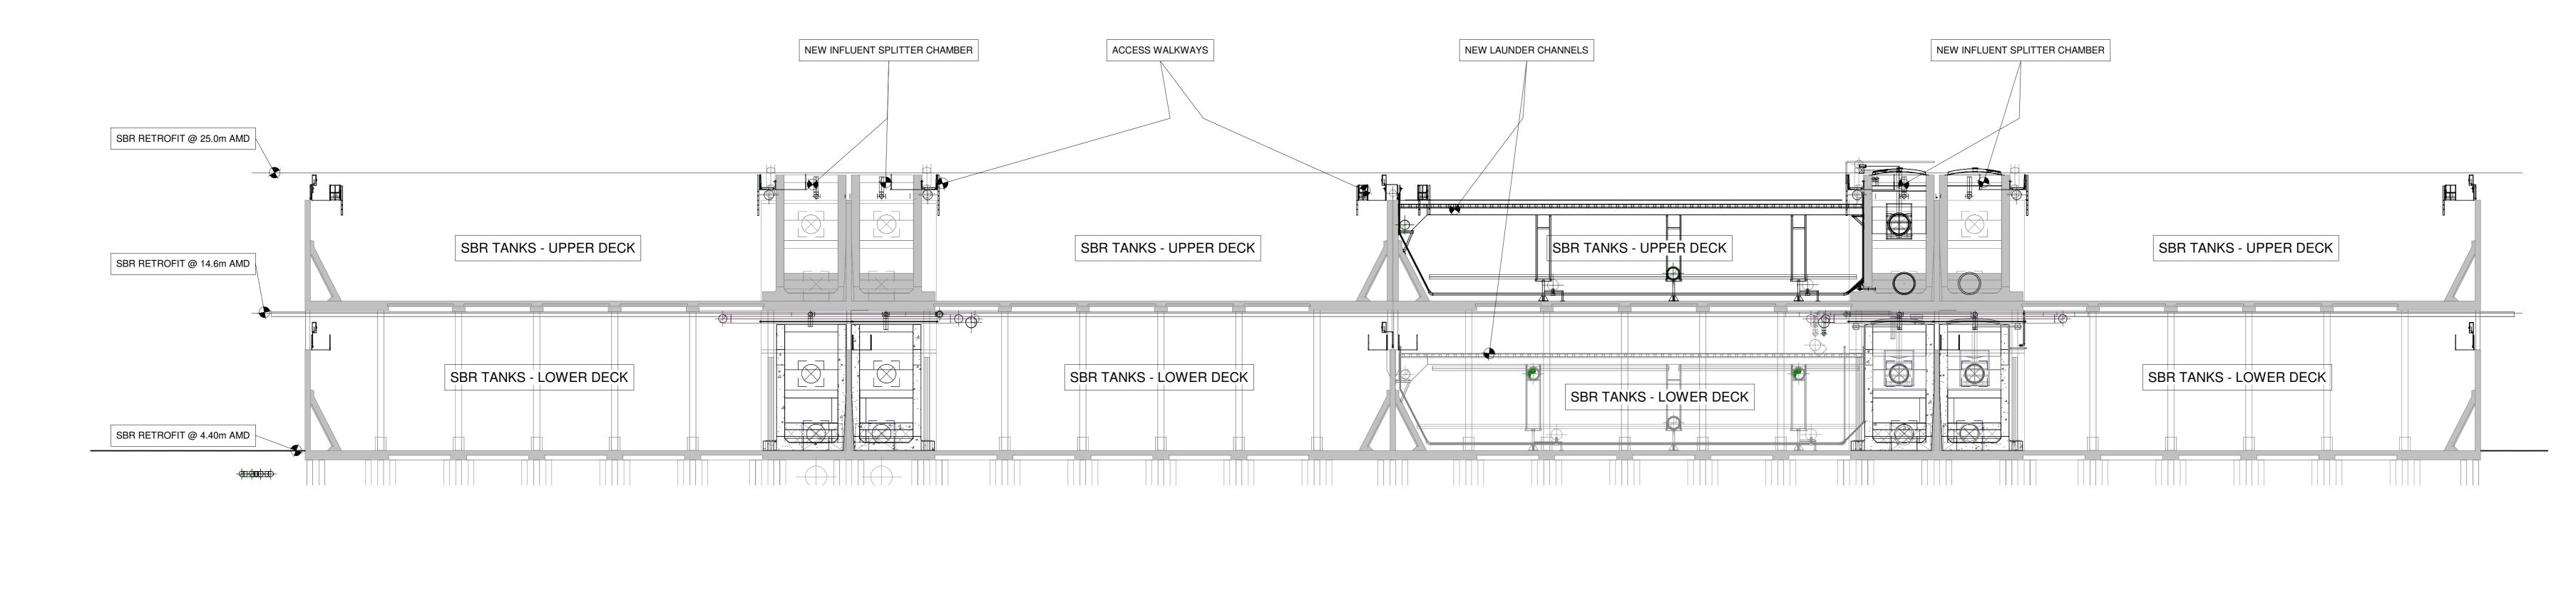

Section 1 _____ 1 : 200

NOTE: Confidential, no third party disclosure allowed. All rights reserved. © J.B.Barry and Partners T.J O'Connor and Associates Royal Haskoning DHV 2014 . All levels are in metres and relate to O.S. Datum MALIN 2. This drawing is reproduced from digital maps: O.S. MAPS - Scale 1:2,500 O.S. MAPS - Scale 1:1,000 Discovery Series - Scale 1:50,000 3. All Maps are referenced to IRISH NATIONAL GRID (I.T.M.) 4. Reproduced from the Ordnance Survey Of Ireland by Permission of the Government. License No. 3-3-34. NOTE: 0 LHA PLANNING APPLICATION JUNE Rev Suit Description Checked By: GMcI Approved By: MH Reviewed By: GMcI Client: UISCE ÉIREANN : IRISH WATER Colvill House 24-26 Talbot St Dublin 1 Tel:1890 278 278 Intl:+353-1-707 2828 email:info@water.ie Web:www.water.ie Web:www.water.ie Scheme: RINGSEND WASTEWATER TREATMENT PLANT UPGRADE PROJECT Component: RINGSEND WASTEWATER TREATMENT PLANT TJ O'Connor & Associates Corrig House Corrig Road, Sandyford Dublin 18, Ireland Corrig Road, Sandyford Dublin 18, Ireland J. B. Barry and Partners Classon House Classon House Dundrum Business Park Tel: +353-1-485 1400 Dundrum Road email: info@jbbarry.ie Dublin 14 Web: www.jbbarry.ie Royal HaskoningDHV Royal HaskoningDHV Enhancing Society Together P.O. Box 1132 3800 BC Amersfoort The Netherlands Tel:+31-88-3482000 email:info@rhdhv.com Web:www.royalhaskoningdhv.com JV Reviewer: JV Approver: RK MH Client Project Ref: IW-RGD/10000308 Internal Project Ref: Ring01/JBB-Y14701/TJOC-14040/RHDHV-BB4342 Drawing Title: SBR RETROFIT PROPOSED ELEVATIONS AND SECTIONS SHEET 1 Paper size: Scales: As indicated A0 Drawing. No.: Y15710-PL-934 0