


West Elevation
1:200

1:150

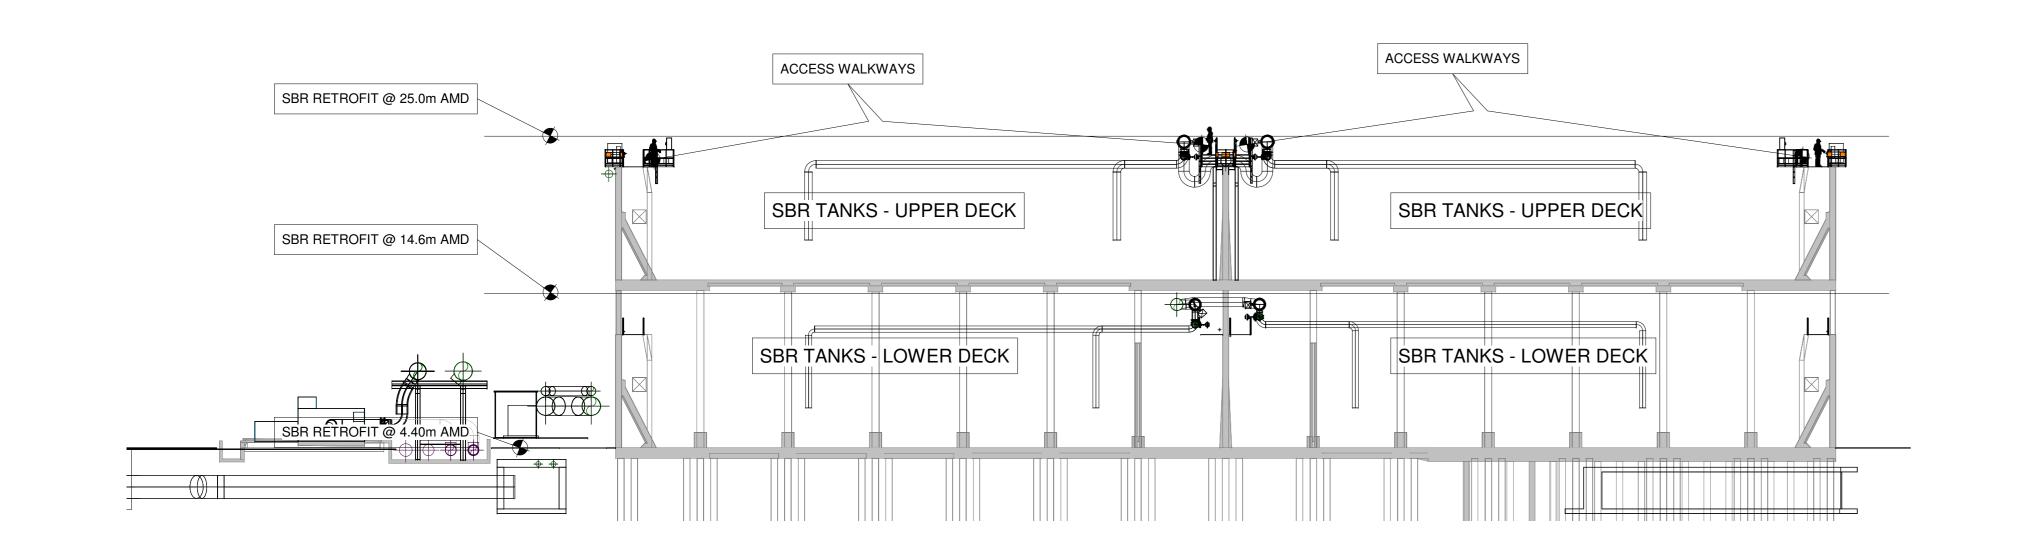

UISCE Colvill House 24-26 Talbot St Dublin 1 Tel:1890 278 278 Intl:+353-1-707 2828 email:info@water.ie Web:www.water.ie RINGSEND WASTEWATER TREATMENT PLANT UPGRADE PROJECT RINGSEND WASTEWATER TREATMENT PLANT TJ O'Connor & Associates

Corrig House
Corrig Road,
Sandyford
Dublin 18, Ireland

Tel:+353-1-2952321
email:tjoc@tjoc.ie
Web:www.tjoc.ie

O'CONNOR
& ASSOCIATES
CONSULTING ENGINEERS J. B. Barry and Partners Classon House
Dundrum Business Park
Dundrum Road
Dundrum Road
Dublin 14

Classon House
Tel: +353-1-485 1400
email: info@jbbarry.ie
Web: www.jbbarry.ie Royal HaskoningDHV Royal 3800 BC Amersfoort HaskoningDHV
Enhancing Society Together The Netherlands Tel:+31-88-3482000 email:info@rhdhv.com Web:www.royalhaskoningdhv.com JV Approver: Client Project Ref: IW-RGD/10000308 Internal Project Ref: Ring01/JBB-Y14701/TJOC-14040/RHDHV-BB4342 Drawing Title: SBR RETROFIT PROPOSED ELEVATIONS AND SECTIONS SHEET 2 Paper size: Scales: As indicated Drawing. No.: Y15710-PL-935

0 LHA PLANNING APPLICATION

Approved By:

Section 2 1:250