




**NORTH ELEVATION**  
Scale 1:200

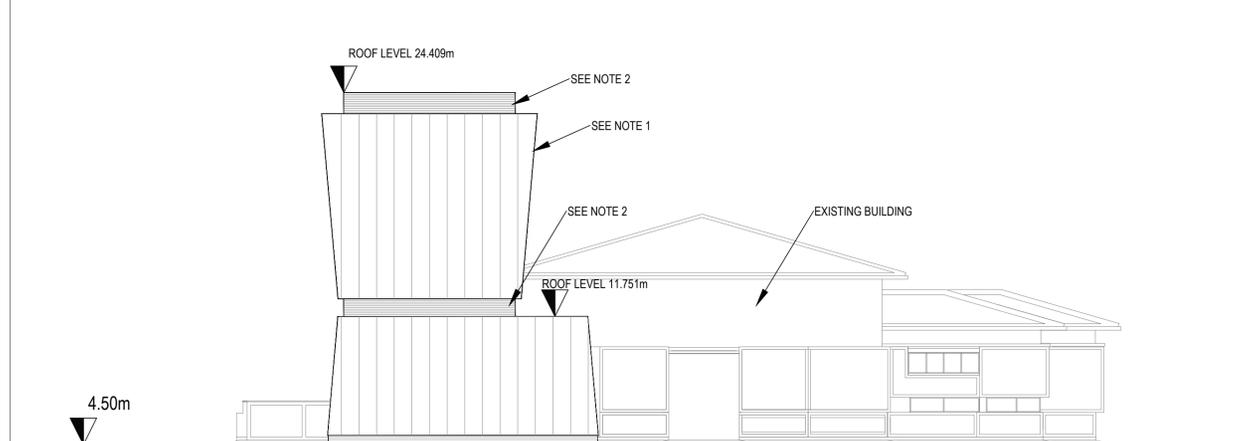

**EAST ELEVATION**  
Scale 1:200

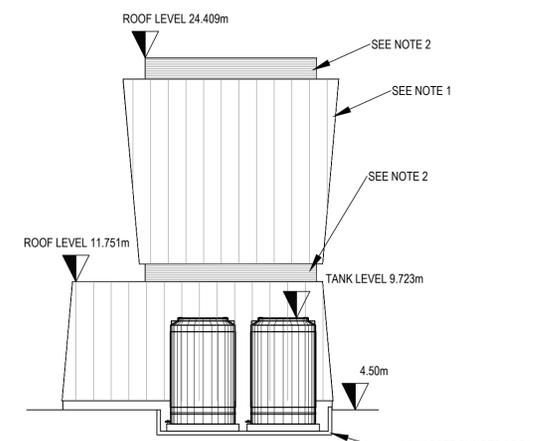

**WEST ELEVATION**  
Scale 1:200

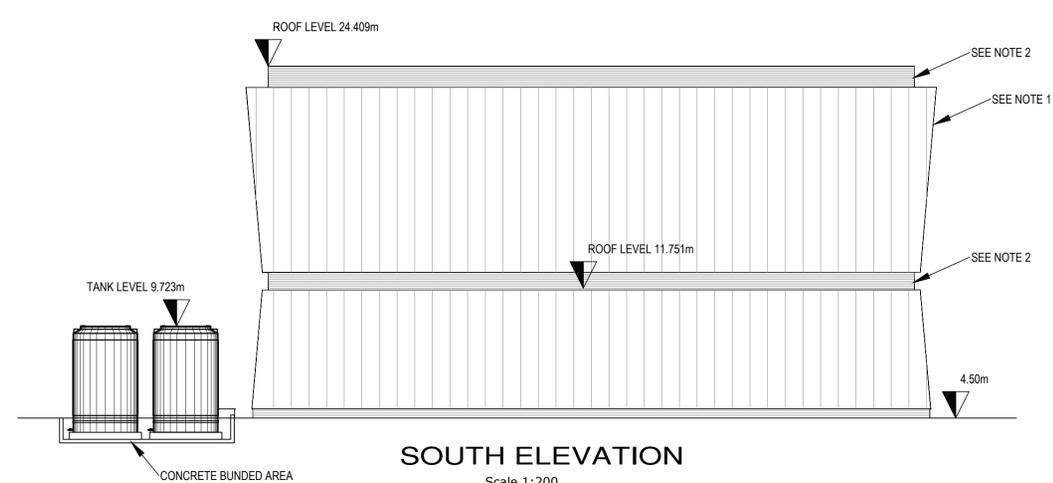

**SOUTH ELEVATION**  
Scale 1:200

NOTE: CONFIDENTIAL, NO THIRD PARTY DISCLOSURE ALLOWED.  
All rights reserved.  
© J.B. Barry and Partners  
T.J. O'Connor and Associates  
Royal Haskoning DHV 2014

- All levels are in metres and relate to O.S. Datum MALIN.
- This drawing is reproduced from digital maps:  
O.S. MAPS - Scale 1:2,500  
O.S. MAPS - Scale 1:1,500  
Discovery Series - Scale 1:50,000
- All Maps are referenced to IRISH NATIONAL GRID (I.T.M.)
- Reproduced from the Ordnance Survey of Ireland by Permission of the Government. License No. 3-3-34.

- NOTES:
- Phosphorus Recovery building walls to be double canted steel frame clad in profiled metal panels
  - Lower and upper sections separated by horizontal 'shadow' band to decrease apparent mass
  - Flat roof to be at similar height to the adjacent SBR units & be clad in same darker coloured cladding as 'band'
  - Sloping profile to complement the adjoining WTE building.
  - Floor slab and foundations to Engineer's design and specification.
  - Structural Design and specification of building to Engineer's Design.

Rev.	Date	Drawn	Checked	Approved	Description
0	JUNE 2018	LA	MH	MH	PLANNING APPLICATION

Client:

Colvill House  
24-26 Talbot St  
Dublin 1  
Tel: 1890 278 278  
Int'l: +353-1-707 2828  
email: info@water.ie  
Web: www.water.ie

Scheme:  
RINGSEND WASTEWATER TREATMENT PLANT UPGRADE PROJECT

Component:  
RINGSEND WASTEWATER TREATMENT PLANT

TJ O'Connor & Associates  
Corrig House  
Corrig Road,  
Sandyford  
Dublin 18, Ireland  
Tel: +353-1-2952321  
email: tjoc@iol.ie  
Web: www.tjoc.ie

J. B. Barry and Partners  
Classon House  
Dundrum Business Park  
Dundrum Road  
Dublin 14  
Tel: +353-1-485 1400  
email: info@jbbarry.ie  
Web: www.jbbarry.ie

Royal HaskoningDHV  
PO Box 1132  
3800 BC Amersfoort  
The Netherlands  
Tel: +31-88-3482000  
email: info@rhdhv.com  
Web: www.royalhaskoningdhv.com

Drawn By:	Checked By:	Approved By:	Date:
RON	LC	EF	NOV. 2017

Client Project Ref:	Project Stage:
IV-RGD/10000308	

Internal Project Ref:	
Ring01/BB-Y14701/TJOC-14040/RHDHV-BB4342 @A1	

Drawing Title:  
**P-FIXATION PLANT BUILDING ELEVATIONS**

Scales:	1:200@A1 1:400@A3
Drawing No.:	Y15710-PL-953
Rev.:	0