



NOTE: CONFIDENTIAL NO THIRD PARTY DISCLOSURE ALLOWED
 All rights reserved.
 © J.B. Barry and Partners
 T.J. O'Connor and Associates
 Royal Haskoning DHV 2014


1. All levels are in metres and relate to O.S. Datum MALIN.
 2. This drawing is reproduced from digital maps:
 O.S. MAPS: Scale 1:2,000
 O.S. MAPS: Scale 1:1,000
 Discovery Series: Scale 1:50,000
 3. All Maps are referenced to IRISH NATIONAL GRID (I.T.M.)
 4. Reproduced from the Ordnance Survey of Ireland by Permission of the Government. License No. 3-2-34.

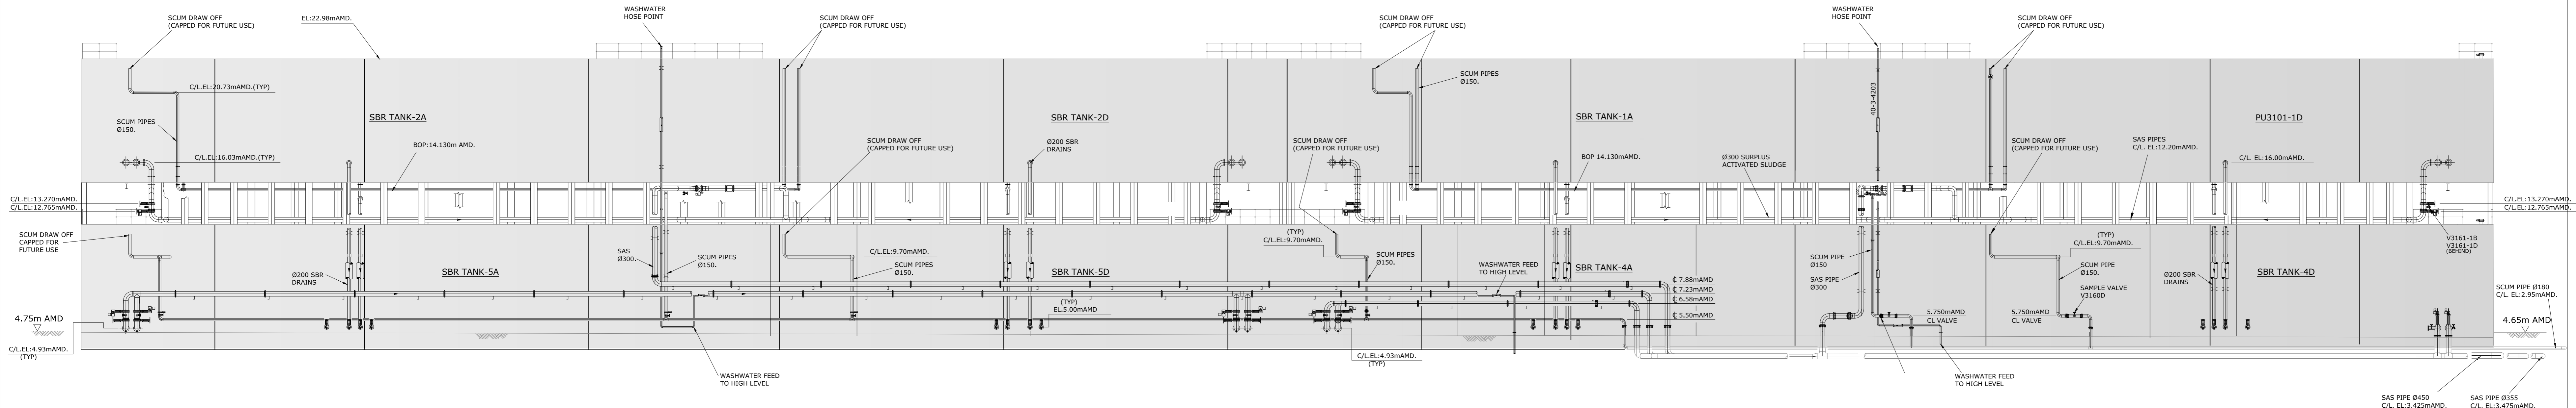


VIEW ON L-L - SOUTH ELEVATION

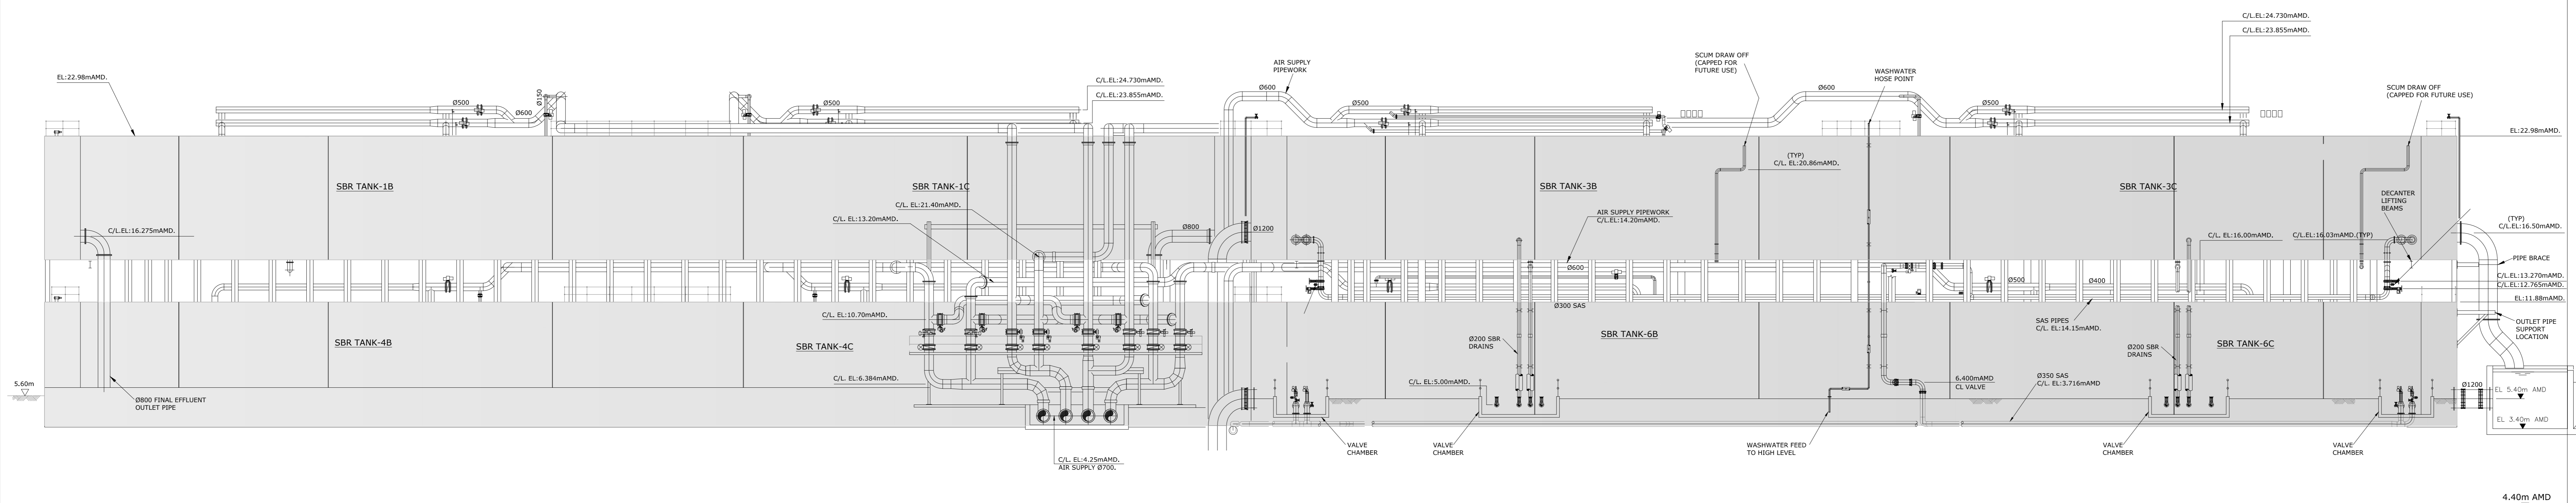

VIEW ON M-M - NORTH ELEVATION

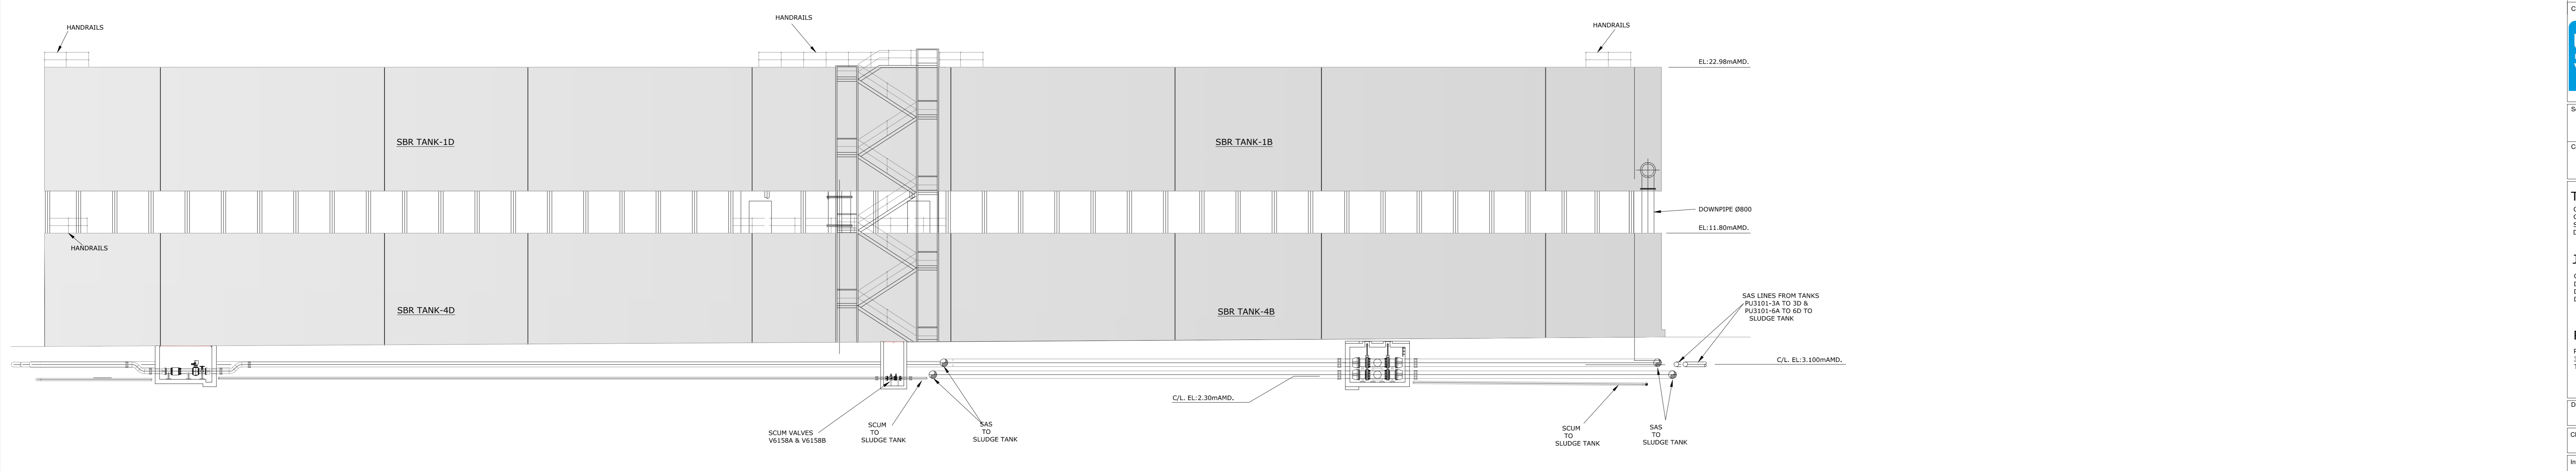

VIEW ON P-P - EAST ELEVATION

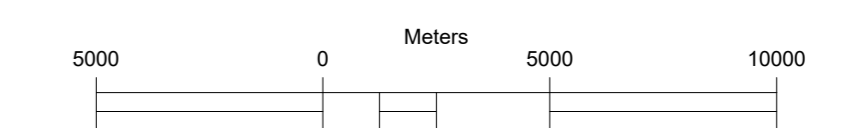

Rev.	Date	Drawn	Checked	Approved	Description
0	JUNE 2018	LA	MH	MH	PLANNING APPLICATION

Client:

UISCE WATER Colville House Tel: 1890 278 278
 24-26 Talbot St Int: +353-1-707 2328
 Dublin 1 email: info@water.ie
 Web: www.water.ie

Scheme: RINGSEND WASTEWATER TREATMENT PLANT UPGRADE PROJECT
 Component: RINGSEND WASTEWATER TREATMENT PLANT

TJ O'Connor & Associates **D'CONNOR**
 Consulting Engineers
 Conry House Tel: +353-1-2952323
 Conry Road, email: info@tjoc.ie
 Sandymount Dublin 18, Ireland Web: www.tjoc.ie

J. B. Barry and Partners
 Clason House Tel: +353-1-485 1400
 Duroch Business Park email: info@jbarry.ie
 Duroch Road Dublin 15 Web: www.jbarry.ie

Royal HaskoningDHV
 PO Box 1112 Tel: +31-88-3482000
 3800 BC Amersfoort email: info@rhdhv.com
 The Netherlands Web: www.royalhaskoningdhv.com

Drawn By: LMA	Checked By: MH	Approved By: MH	Date: JAN 2018
Client Project Ref: IW-RGD/10000308	Project Stage:	Internal Project Ref: Ring01/BB-Y14701/TJOC-14040/RHDHV-884342 @AO	
Drawing Title: SBR RETROFIT EXISTING SBR TANKS ELEVATIONS AND SECTIONS-SHEET 3			
Scale: 1:150 @ AO			
Drawing No: Y15710-PL-930			0