




H1-2022

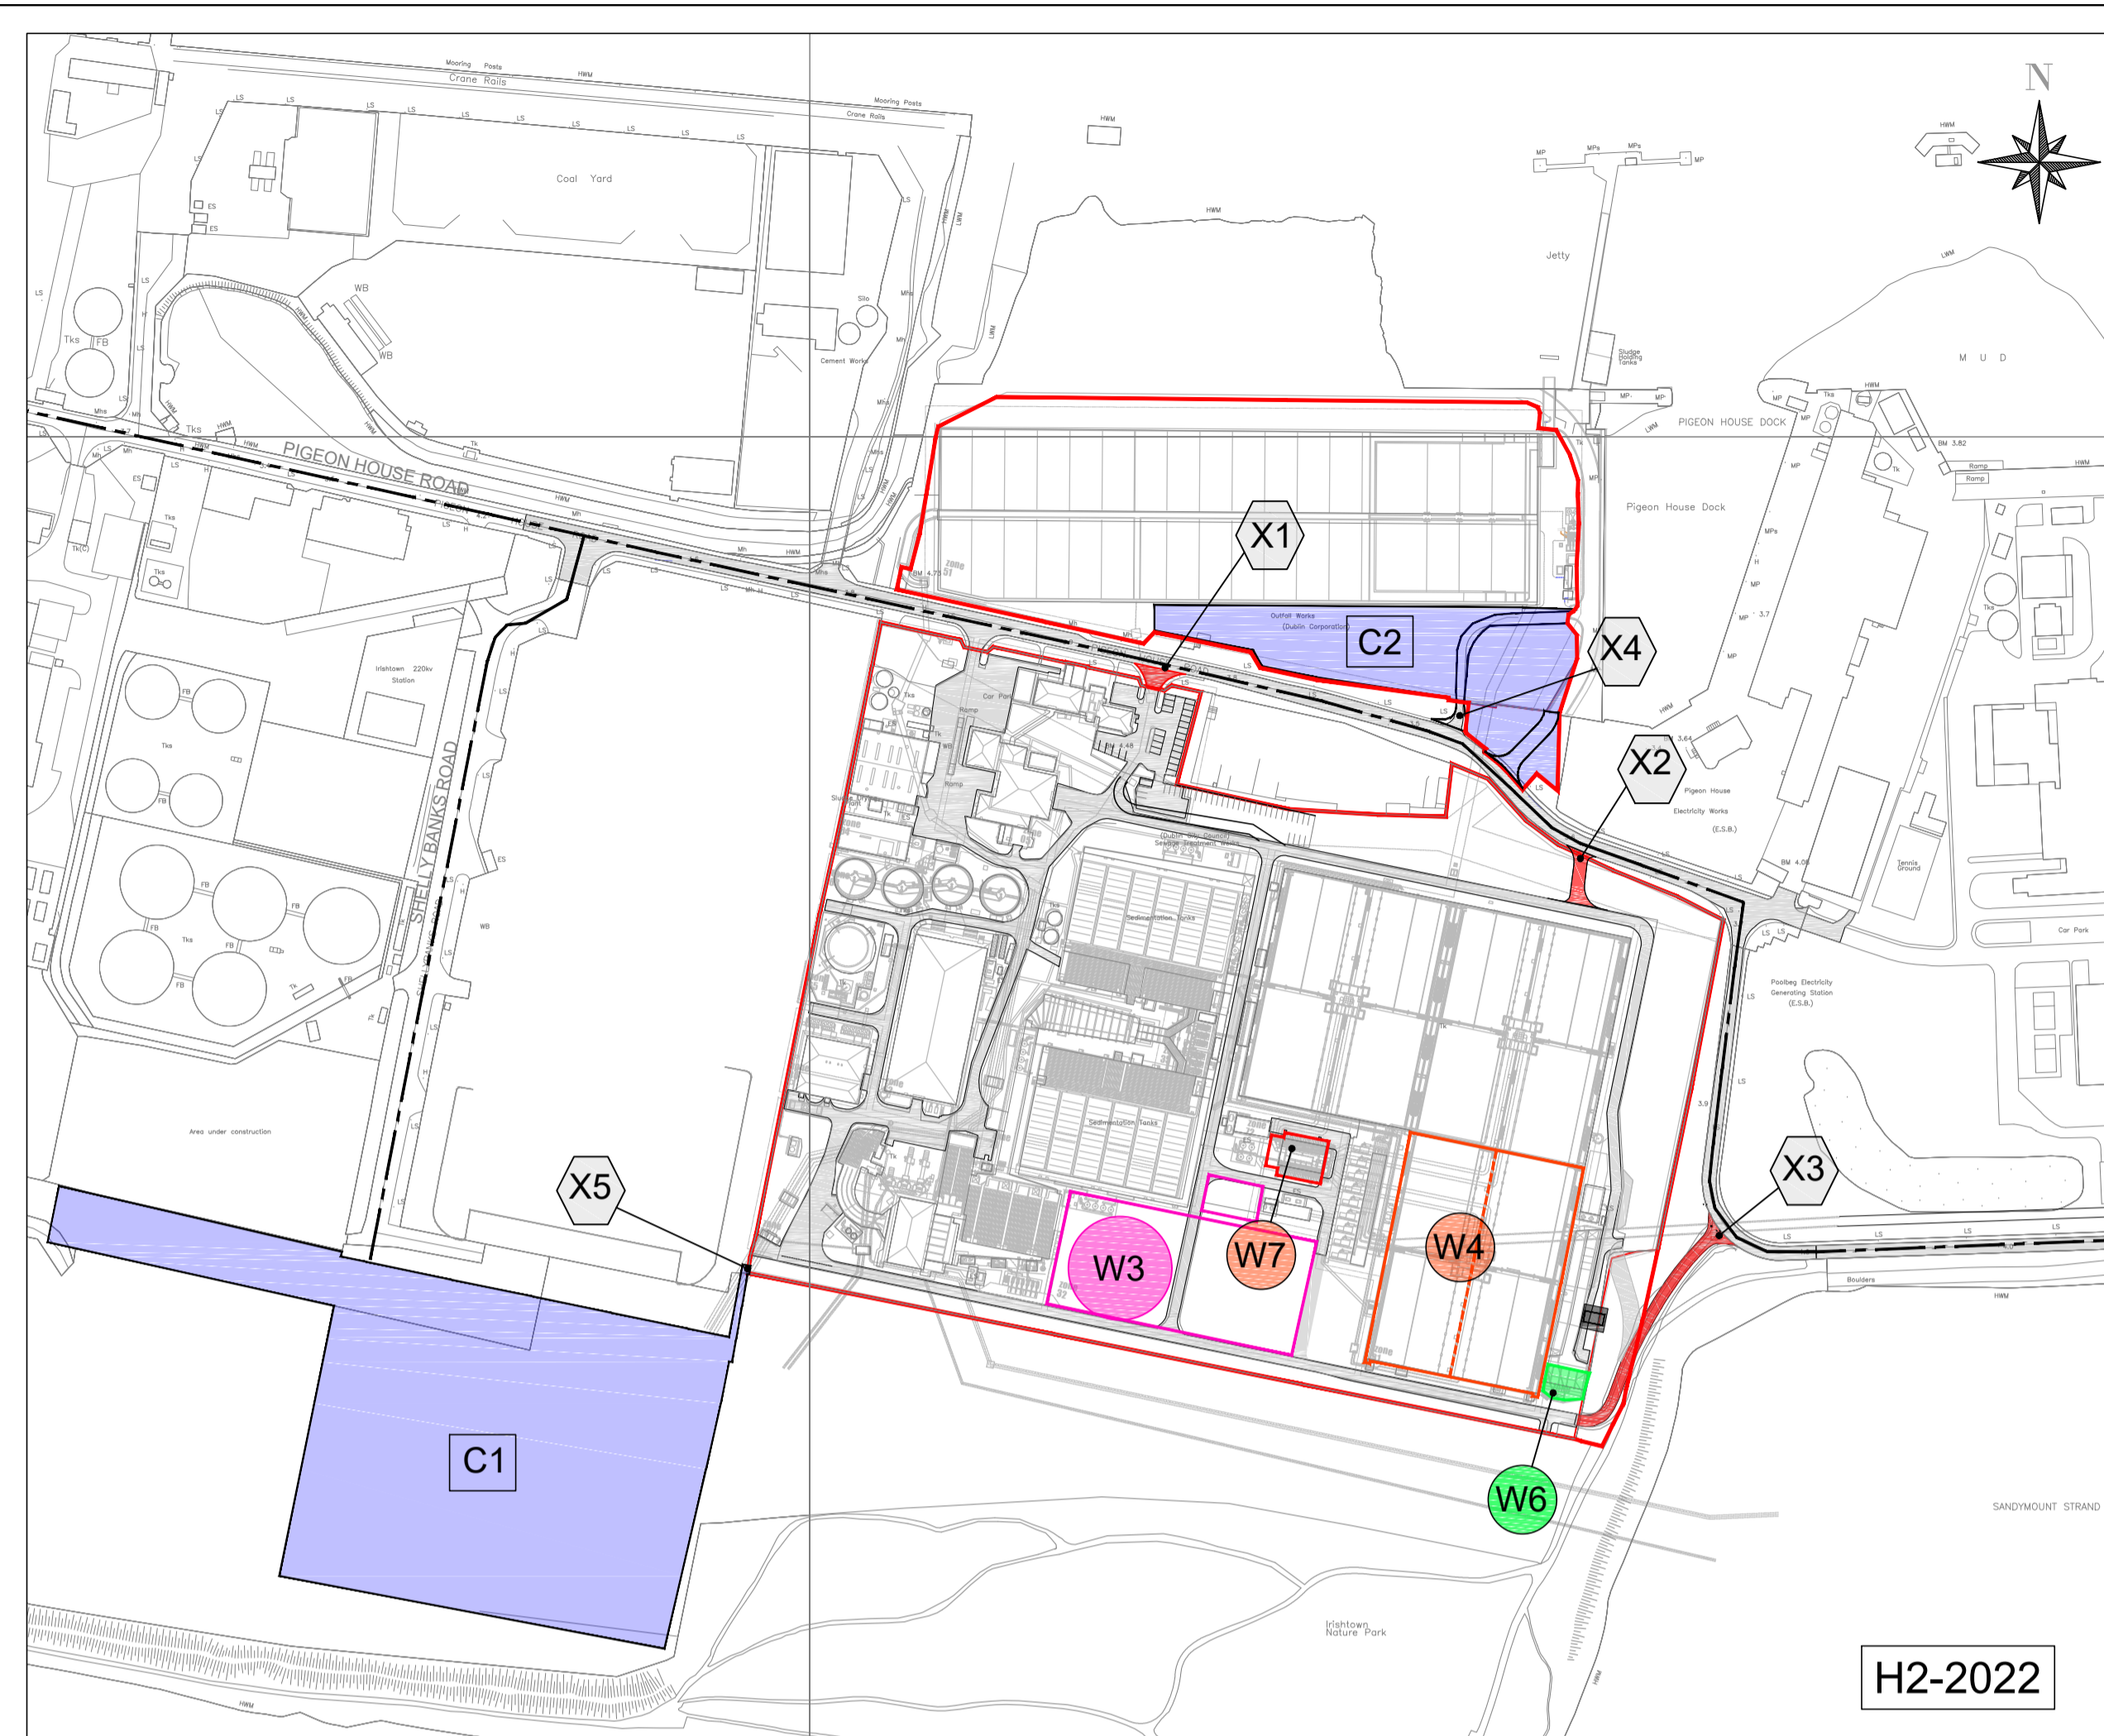

H2-2022

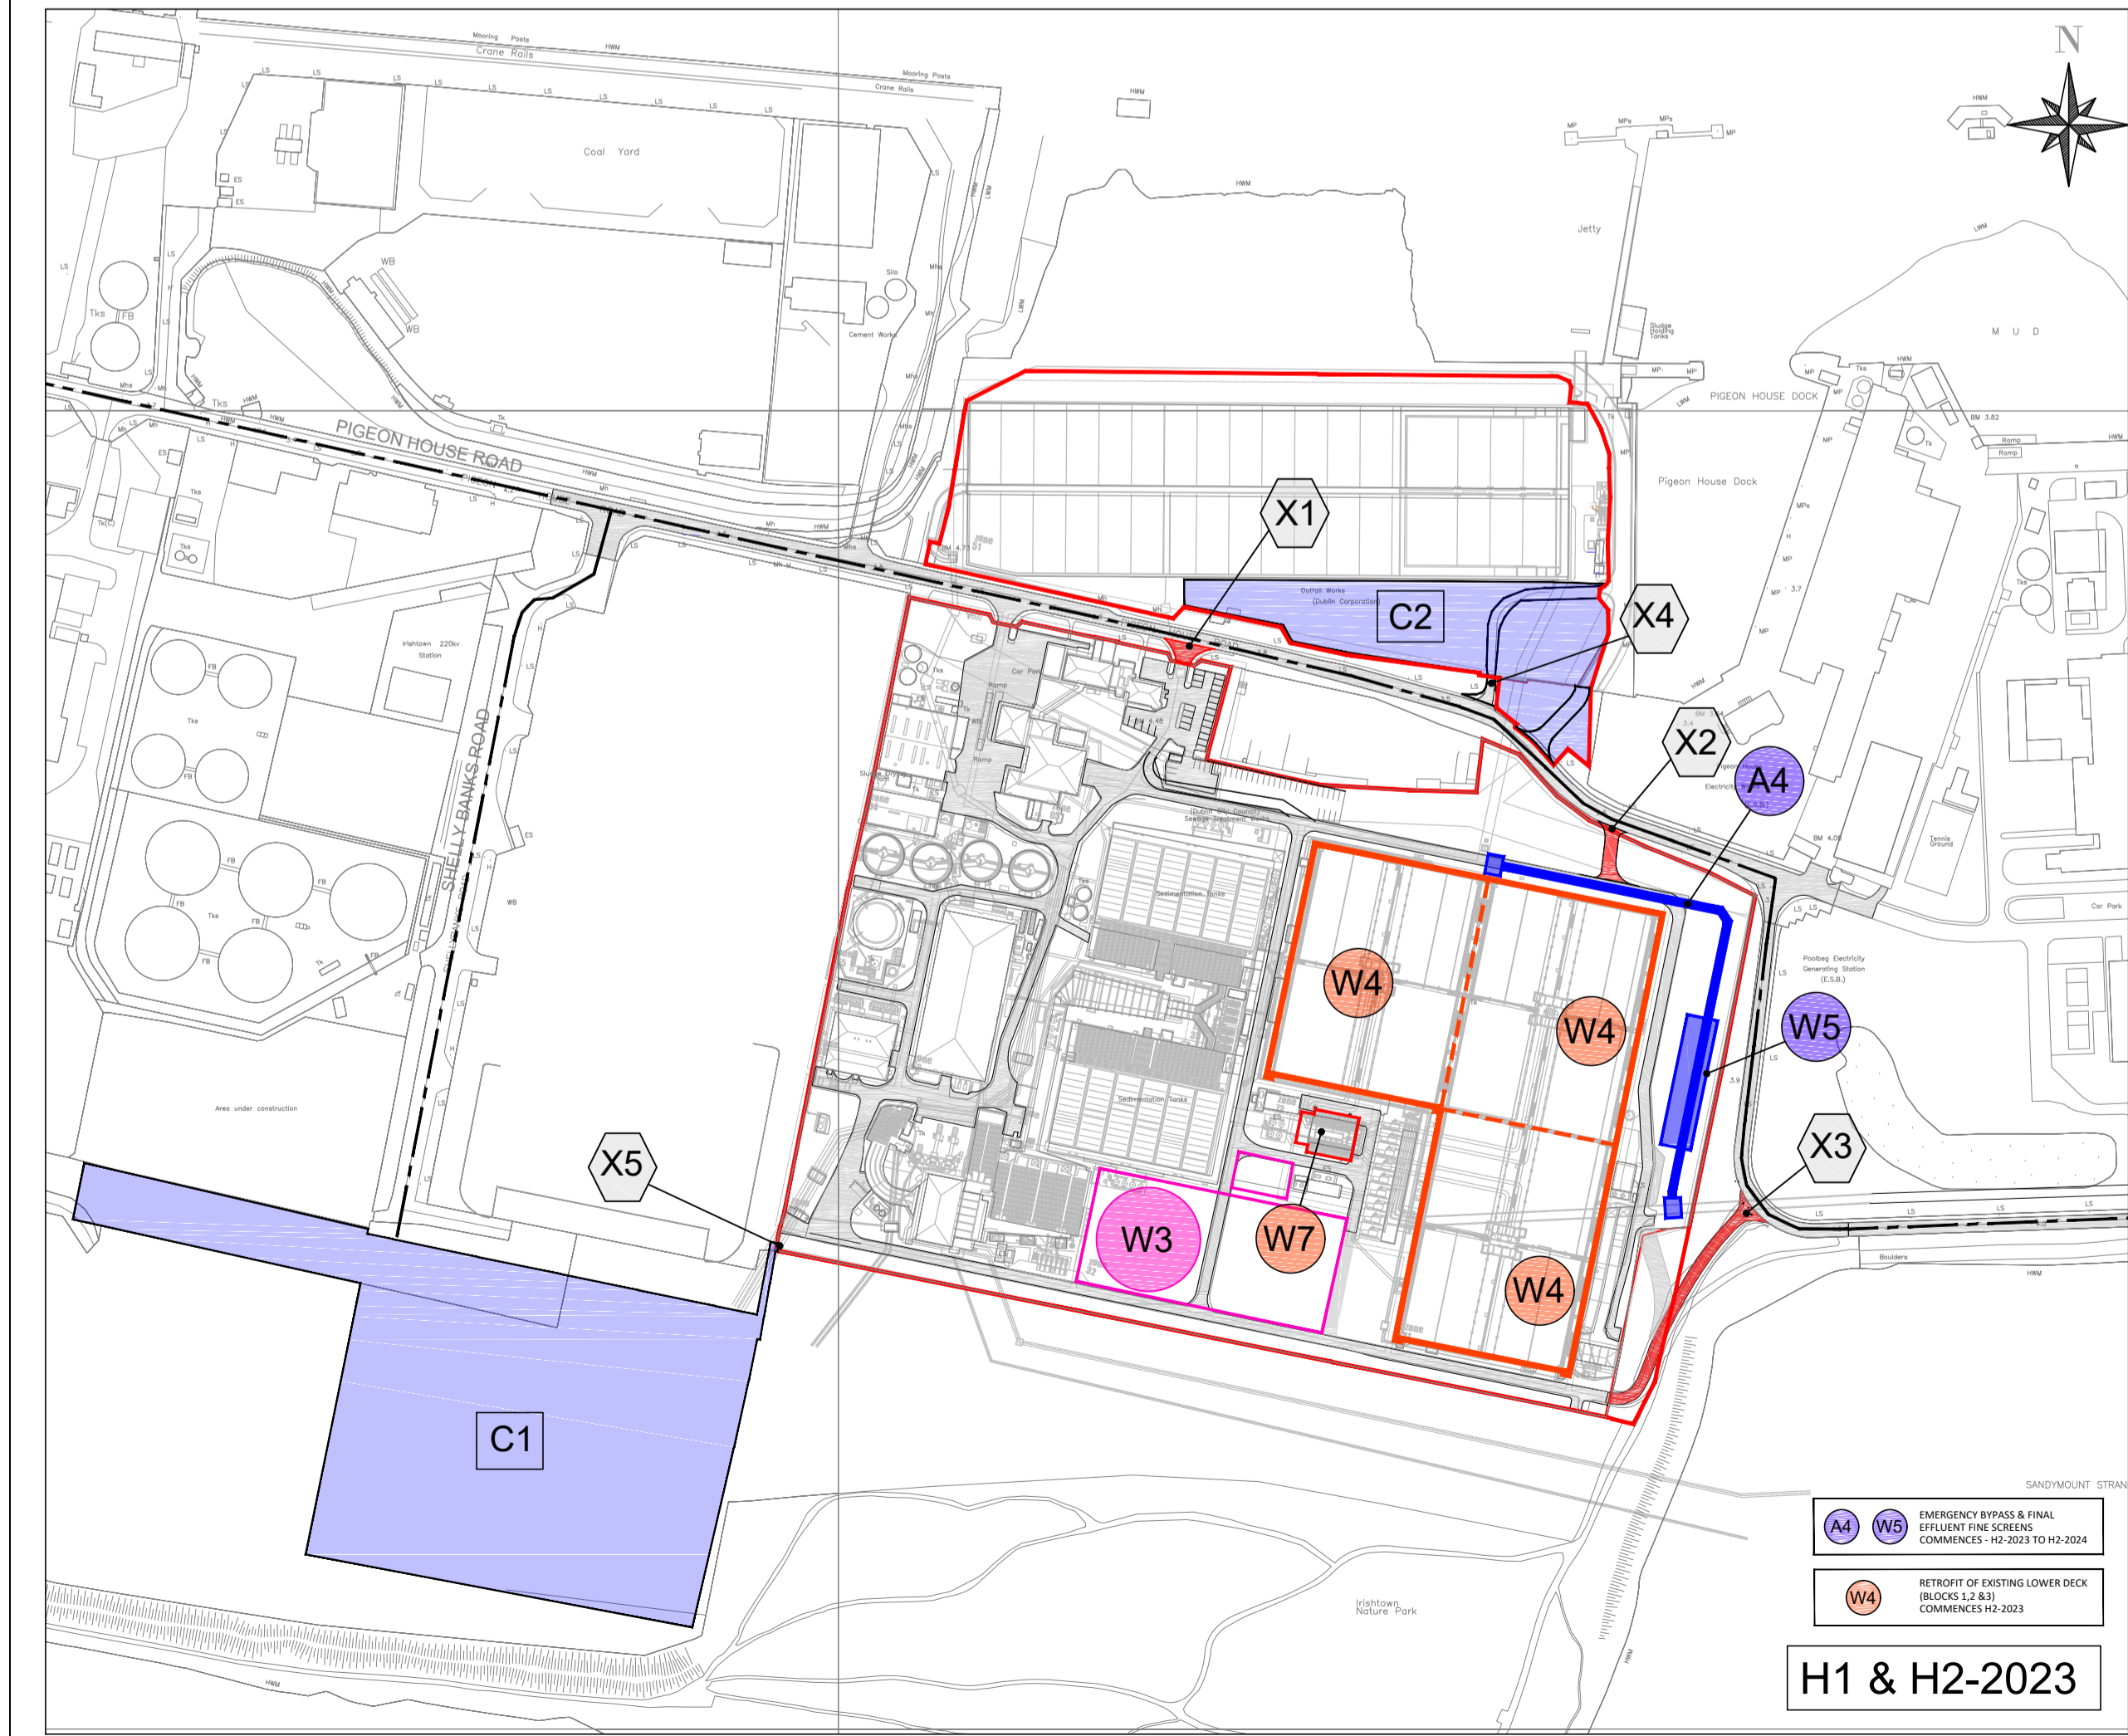

H1 & H2-2023

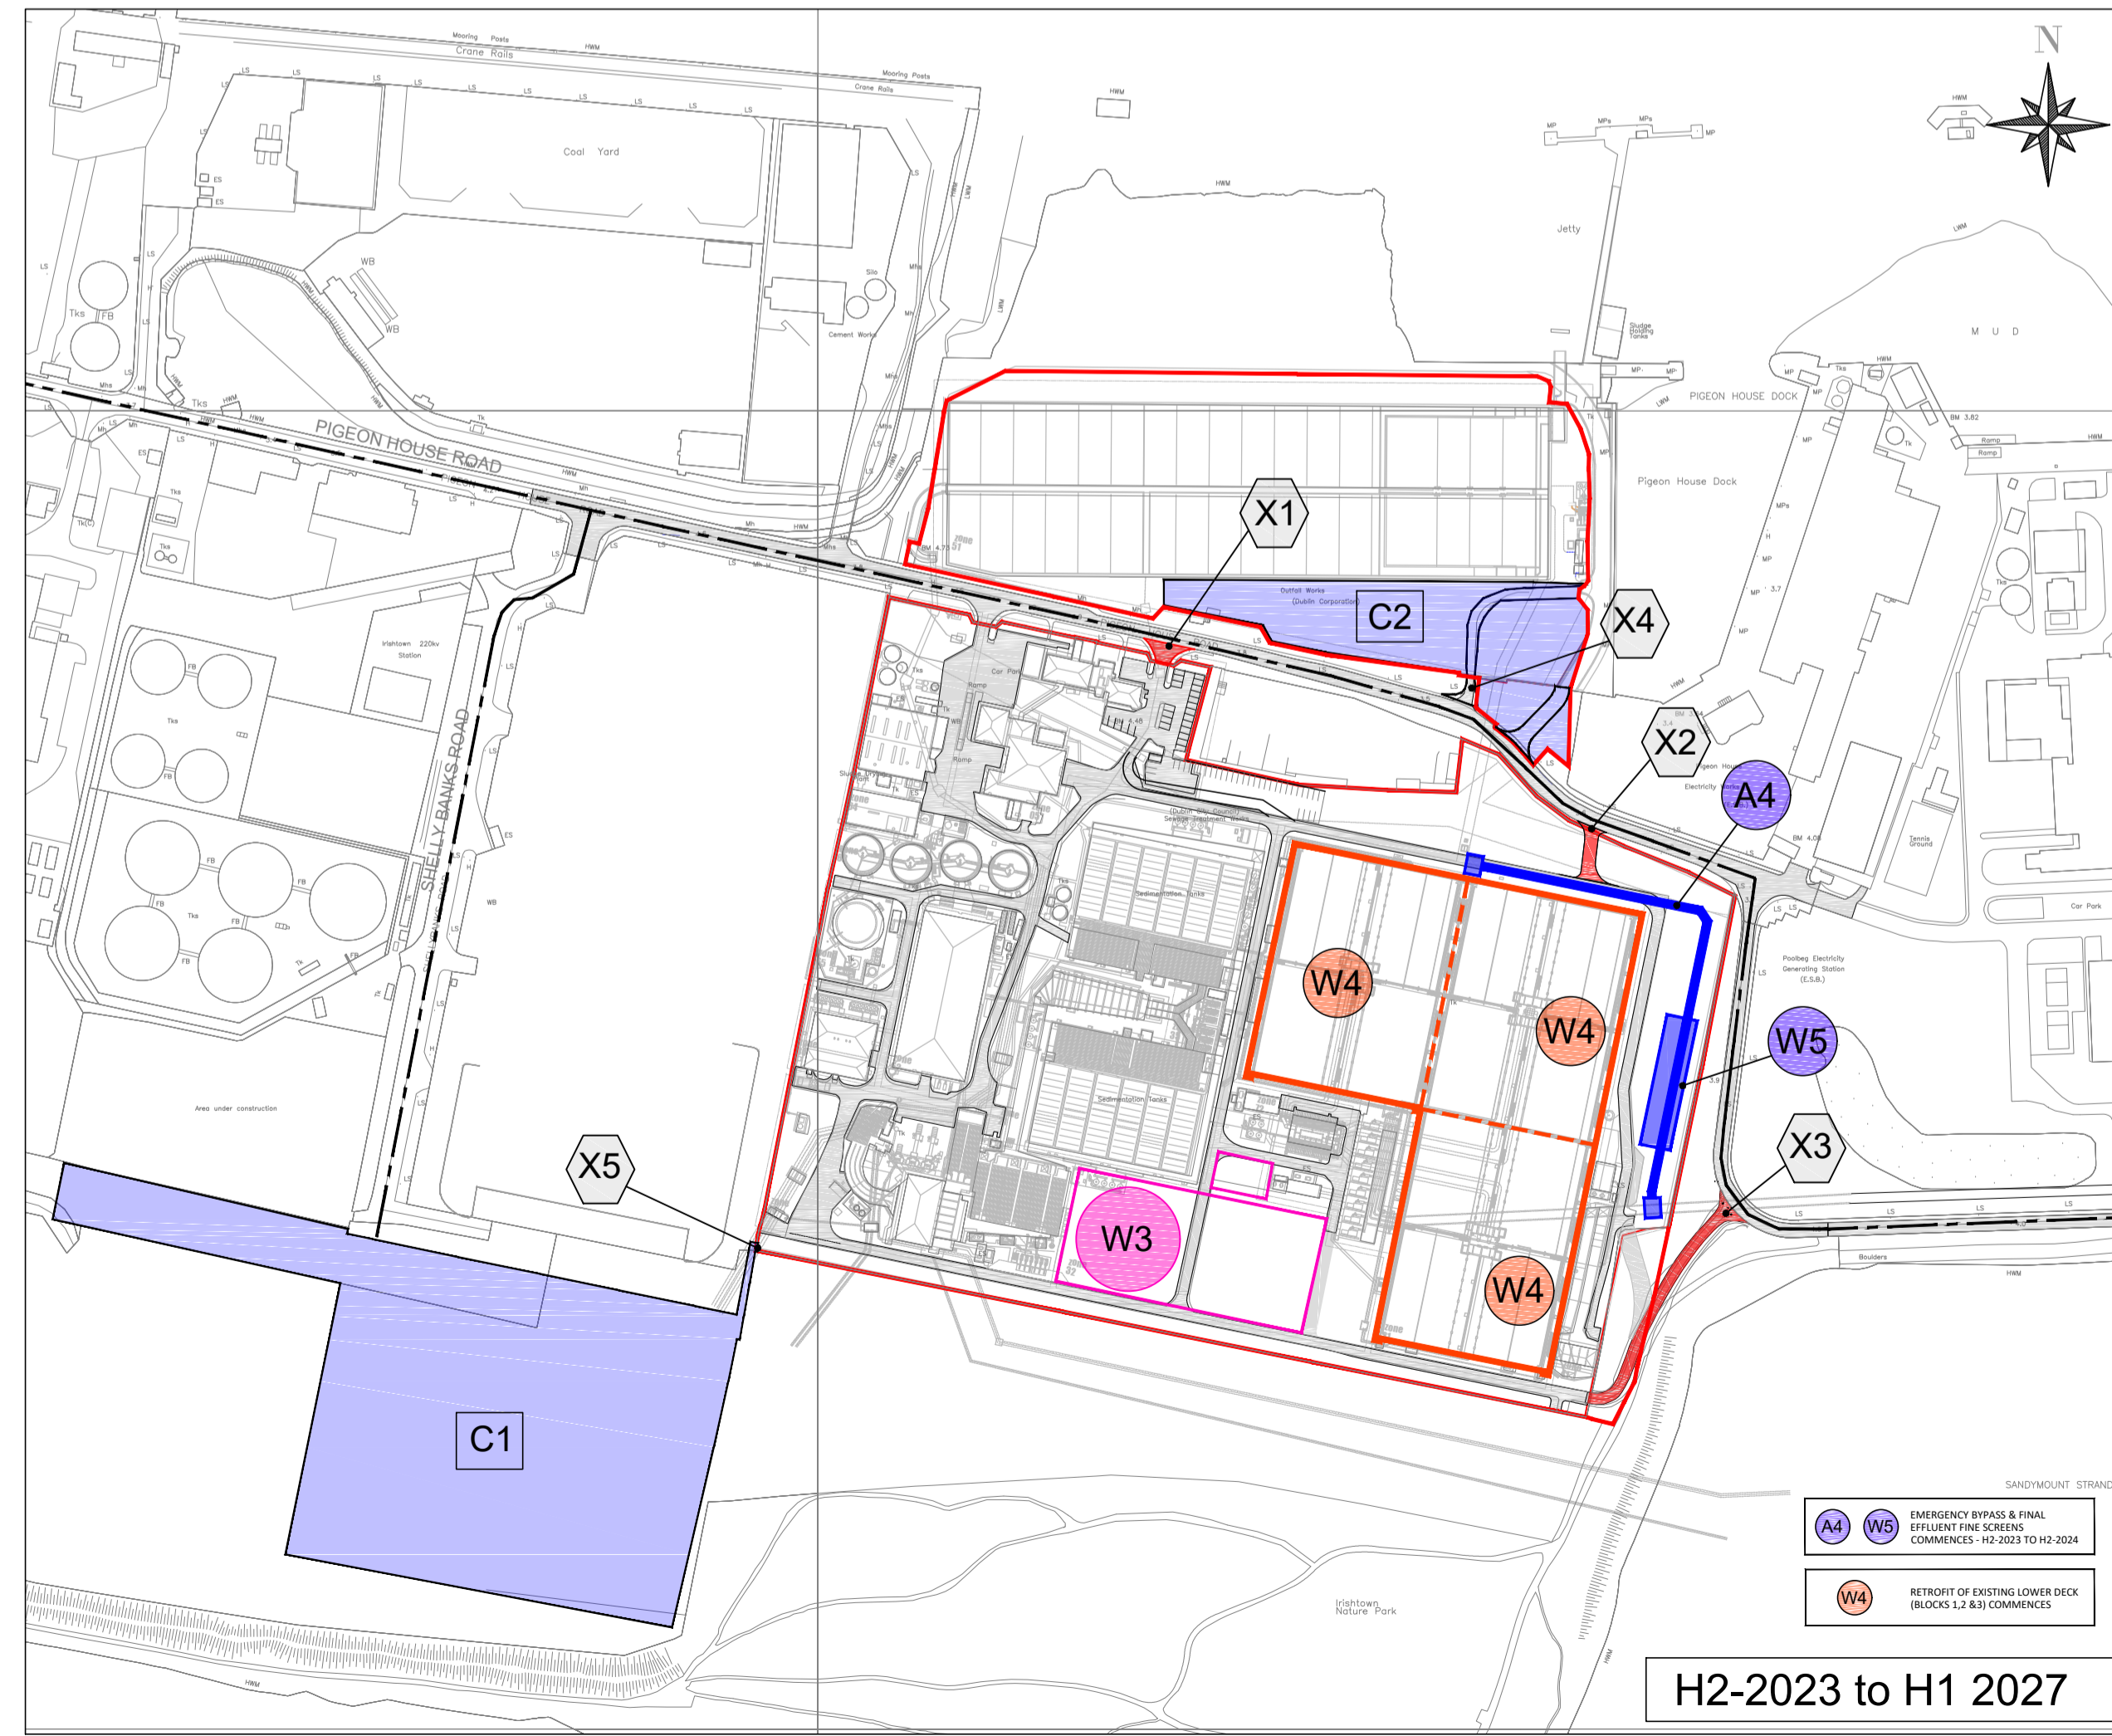

H2-2023 to H1 2027

NOTE: CONFIDENTIAL, NO THIRD PARTY DISCLOSURE ALLOWED. All rights reserved.
 © J.B. Barry and Partners
 T.J. O'Connor and Associates
 Royal Haskoning DHV 2014

1. All levels are in metres and relate to O.S. Datum MALIN.
 2. This drawing is reproduced from digital maps:
 O.S. MAPS - Scale 1:2,500
 O.S. MAPS - Scale 1:1,000
 Discovery Series - Scale 1:50,000
 3. All Maps are referenced to IRISH NATIONAL GRID (I.T.M.)
 4. Reproduced from the Ordnance Survey of Ireland by Permission of the Government. License No. 3-3-34.

LEGEND:

- Site Compound and Storage Area
- Potential Tower Crane Positions
- X1 Site Access Entry/Exit Points
- Public Access Roads
- W3 Capacity upgrade constructed from 2021

Rev.	Date	Drawn	Checked	Approved	Description
0	JUNE 2016	LA	MH	MH	PLANNING APPLICATION

Client:

UISCE Colvill House Tel: 1890 278 278
 EIREANN: IRISH 24-26 Talbot St Int: +353-1-707 2828
 WATER Dublin 1 email: info@water.ie
 Web: www.water.ie

Scheme: RINGSEND WASTEWATER TREATMENT PLANT UPGRADE PROJECT

Component: RINGSEND WASTEWATER TREATMENT PLANT

TJ O'Connor & Associates
 Corrig House Tel: +353-1-2952321
 Corrig Road, email: tjoc@tjoc.ie
 Sandyford, Dublin 18, Ireland Web: www.tjoc.ie

J. B. Barry and Partners
 Classon House Tel: +353-1-485 1400
 Dundrum Business Park email: info@jbbarry.ie
 Dundrum Road, Dublin 14 Web: www.jbbarry.ie

Royal HaskoningDHV
 PO Box 1132 Tel: +31-88-3482000
 3800 BC Amersfoort email: info@rhdhv.com
 The Netherlands Web: www.royalhaskoningdhv.com

Drawn By: LHA Checked By: JD Approved By: KMcl Date: JULY 2016

Client Project Ref: W-RGD/10000308 Project Stage:

Internal Project Ref: Ring01/BB-Y14701/TJOC-14040/RHDHV-BB4342 @A1

Drawing Title: **PROPOSED CONSTRUCTION PROJECT SCHEDULE SHEET 3**

Scales: NTS@A1
 Drawing No.: Y15710-PL-924 Rev: 0