



24th November 2017

Our Ref: LD 1050

An Bord Pleánala,
64, Marlborough Street,
Dublin 1,
D01 V902.

Re: Proposed planning application – Kilshane, Co. Dublin – Irish Water

Dear Sir/Madam,


I confirm that the Property Services Division, Economic Enterprise & Tourism Development Department of Fingal County Council consent only to the inclusion of that land in the ownership of Fingal County Council as shown outlined in red on attached drawing no. IW/10000308/ACQ/01 for the purpose of the application for planning permission and for no other purpose. It is the responsibility of the applicant for planning permission to ensure that the drawing supplied correctly reflects the boundaries of the land stated to be in the ownership of the Council.


Furthermore it should be noted the within consent does not confer any rights to Irish Water in respect of the land identified and this letter shall not constitute a note or memorandum in writing for the purposes of Section 51 of the Land and Conveyancing Law Reform Act 2009.

In the event that planning permission is granted no works should commence without prior written agreement from the Property Services Division of Fingal County Council.

Yours sincerely,

Derek Tumbleton
Senior Staff Officer
Property Services Division

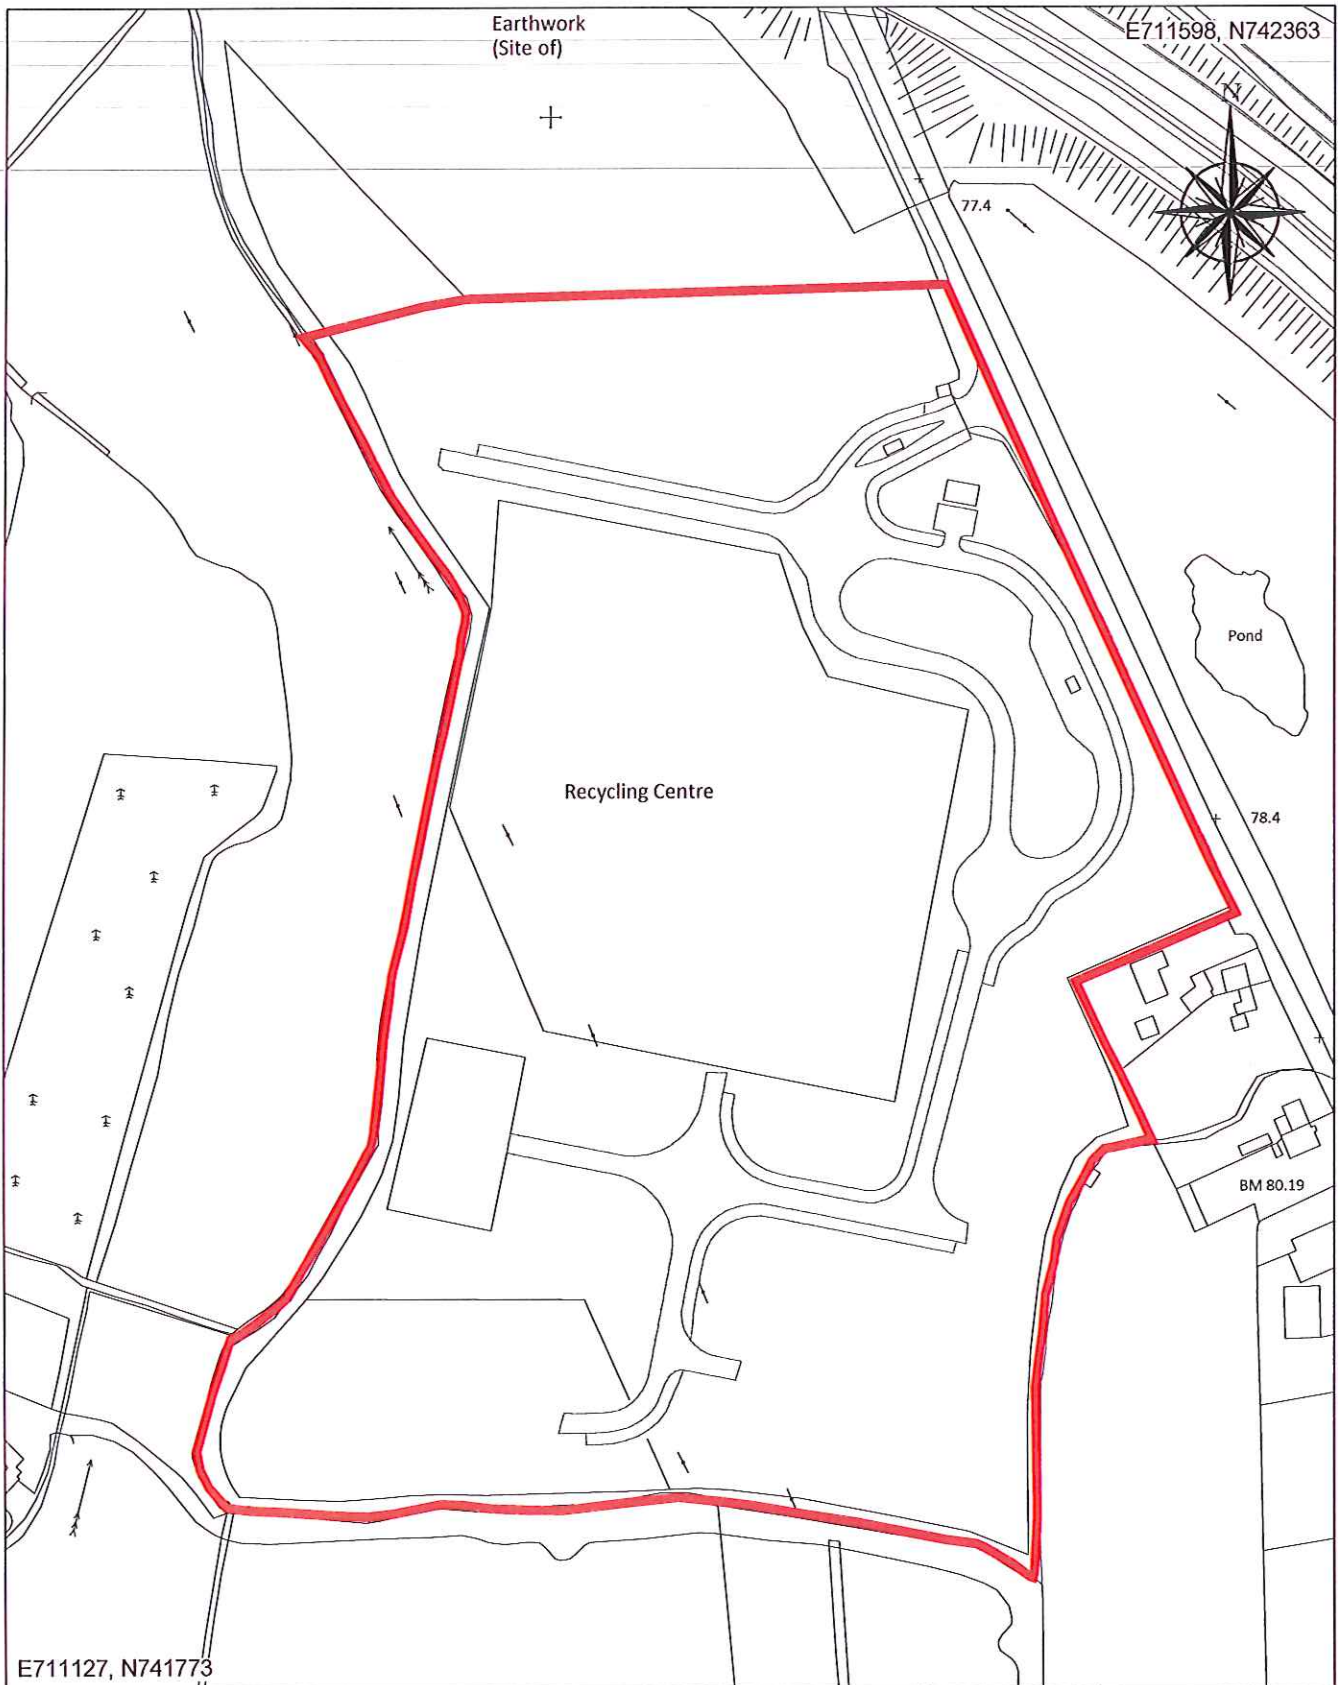

PROJECT REGIONAL BIOSOLIDS STORAGE FACILITY		 IRISH WATER Colvill House, 24-26 Talbot Street, Dublin 1.					
LENGTH OF RIGHT OF WAY (RED HATCH)	LAND OWNER			THE COUNTY COUNCIL OF THE COUNTY OF FINGAL OF PO BOX 174, FINGAL COUNTY HALL, MAIN STREET, SWORDS, COUNTY DUBLIN			
TEMPORARY WORKING AREA (GREEN)	OR REPUTED LAND OWNER						
AREA OF ACQUISITION	11.0458 Ha	O.S. REF	3060-B, 3060-D	WAY. REF.	N/A	SCALE	1:2500
REPRODUCED FROM THE ORDNANCE SURVEY BY PERMISSION OF THE GOVERNMENT. LICENCE No. 3-3-34	DATE	23/10/17	REV	1	DRAWN BY	E. D.	DRG No. IW/10000308/ACQ/01