
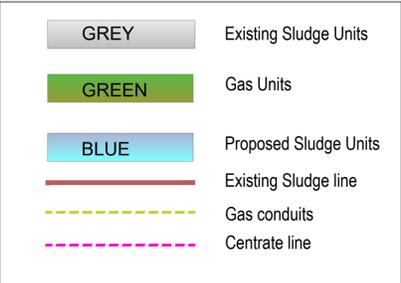


LIQUID STREAM

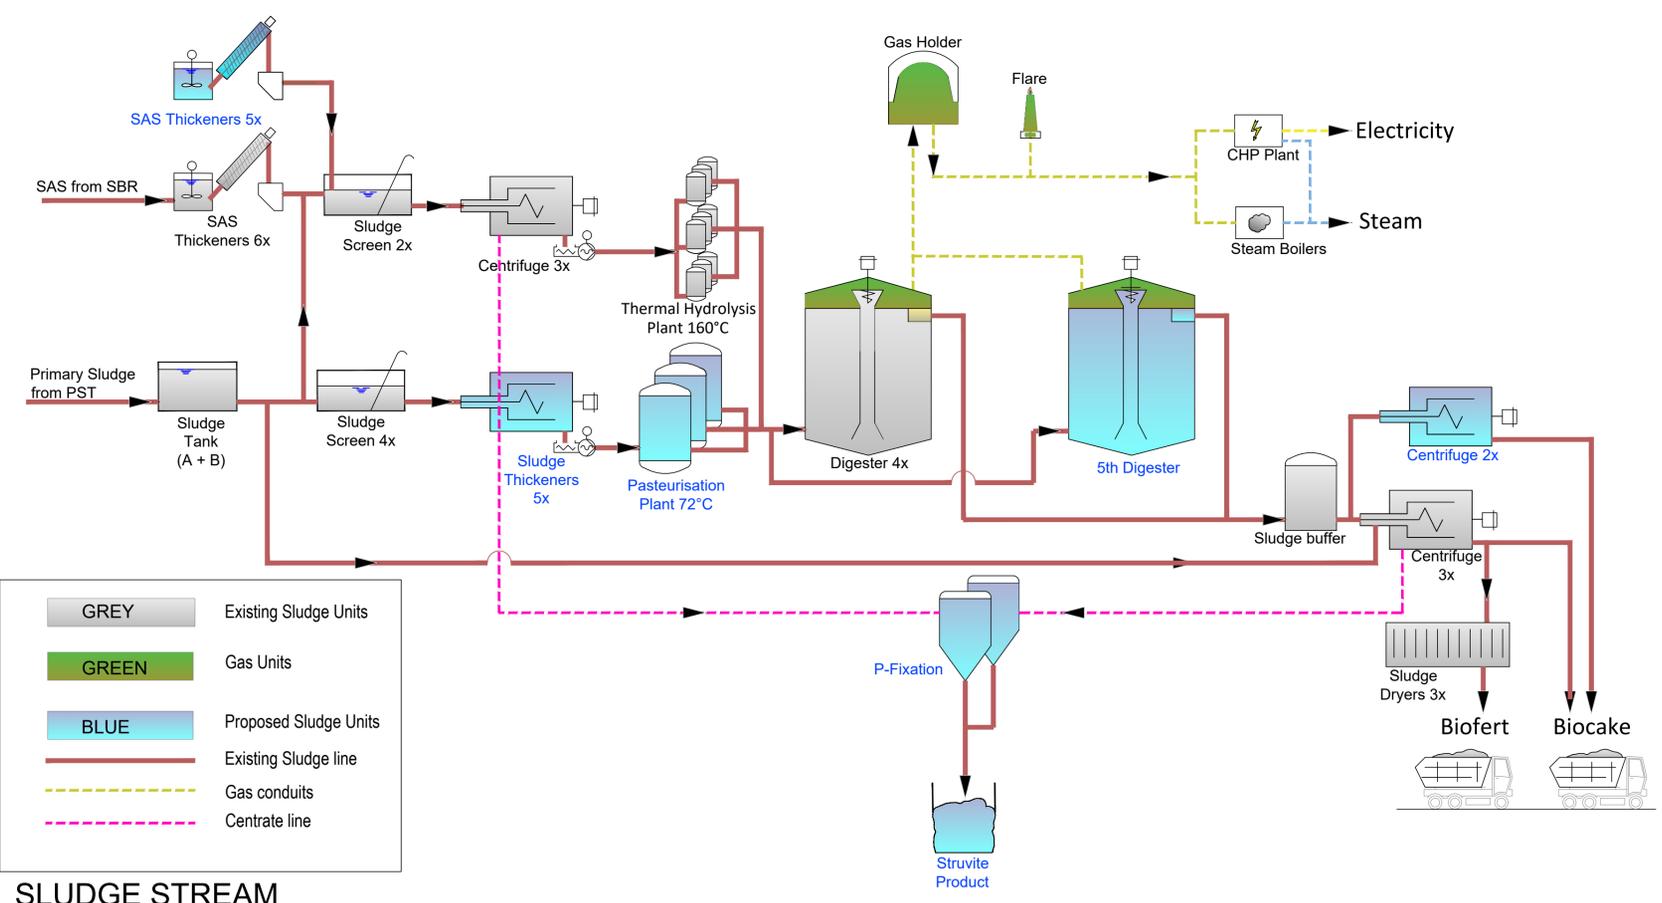

SLUDGE STREAM

NOTE: CONFIDENTIAL, NO THIRD PARTY DISCLOSURE ALLOWED.
All rights reserved.
© J.B. Barry and Partners
T.J. O'Connor and Associates
Royal Haskoning DHV 2014

- All levels are in metres and relate to O.S. Datum MALIN.
- This drawing is reproduced from digital maps:
O.S. MAPS - Scale 1:2,500
O.S. MAPS - Scale 1:1,000
Discovery Series - Scale 1:50,000
- All Maps are referenced to IRISH NATIONAL GRID (I.T.M.)
- Reproduced from the Ordnance Survey Of Ireland by Permission of the Government. License No. 3-3-34.

LEGEND:

0	JUNE 2018	LA	MH	MH	PLANNING APPLICATION
Rev.	Date	Drawn	Checked	Approved	Description

Client:

Colvill House
24-26 Talbot St
Dublin 1
Tel: 1890 278 278
Int'l: +353-1-707 2828
email: info@water.ie
Web: www.water.ie

Scheme:
RINGSEND WASTEWATER TREATMENT PLANT
UPGRADE PROJECT

Component:
RINGSEND WASTEWATER TREATMENT PLANT

TJ O'Connor & Associates

Corrig House
Corrig Road,
Sandyford
Dublin 18, Ireland
Tel: +353-1-2952321
email: tjoc@iol.ie
Web: www.tjoc.ie

J. B. Barry and Partners

Classon House
Dundrum Business Park
Dundrum Road
Dublin 14
Tel: +353-1-485 1400
email: info@jbbarry.ie
Web: www.jbbarry.ie

Royal HaskoningDHV

PO Box 1132
3800 BC Amersfoort
The Netherlands
Tel: +31-88-3482000
email: info@rhdhv.com
Web: www.royalhaskoningdhv.com

Drawn By:	Checked By:	Approved By:	Date:
LHA	MH	MH	JAN.2018

Client Project Ref:	Project Stage:
IW-RGD/10000308	

Internal Project Ref:
Ring01/JBB-Y14701/TJOC-14040/RHDHV-BB4342 @A1

Drawing Title:
**SCHEMATIC OF LIQUID STREAM
AND SLUDGE STREAM**

Scales:
NTS@A1 NTS@A3

Drawing No.:	Rev:
Y15710-PL-918	0