




NOTE: CONFIDENTIAL NO THIRD PARTY DISCLOSURE ALLOWED.
 All rights reserved.
 © J.B. Barry and Partners
 T.J. O'Connor and Associates
 Royal HaskoningDHV 2014

1. All levels are in metres and relate to O.S. Datum MALIN.
 2. This drawing is reproduced from digital maps:
 O.S. MAPS: Scale 1:2,000
 O.S. MAPS: Scale 1:1,000
 Discovery Series: Scale 1:50,000
 3. All Maps are referenced to IRISH NATIONAL GRID (I.T.M.)
 4. Reproduced from the Ordnance Survey of Ireland by Permission of the Government. License No. 3-3-34.

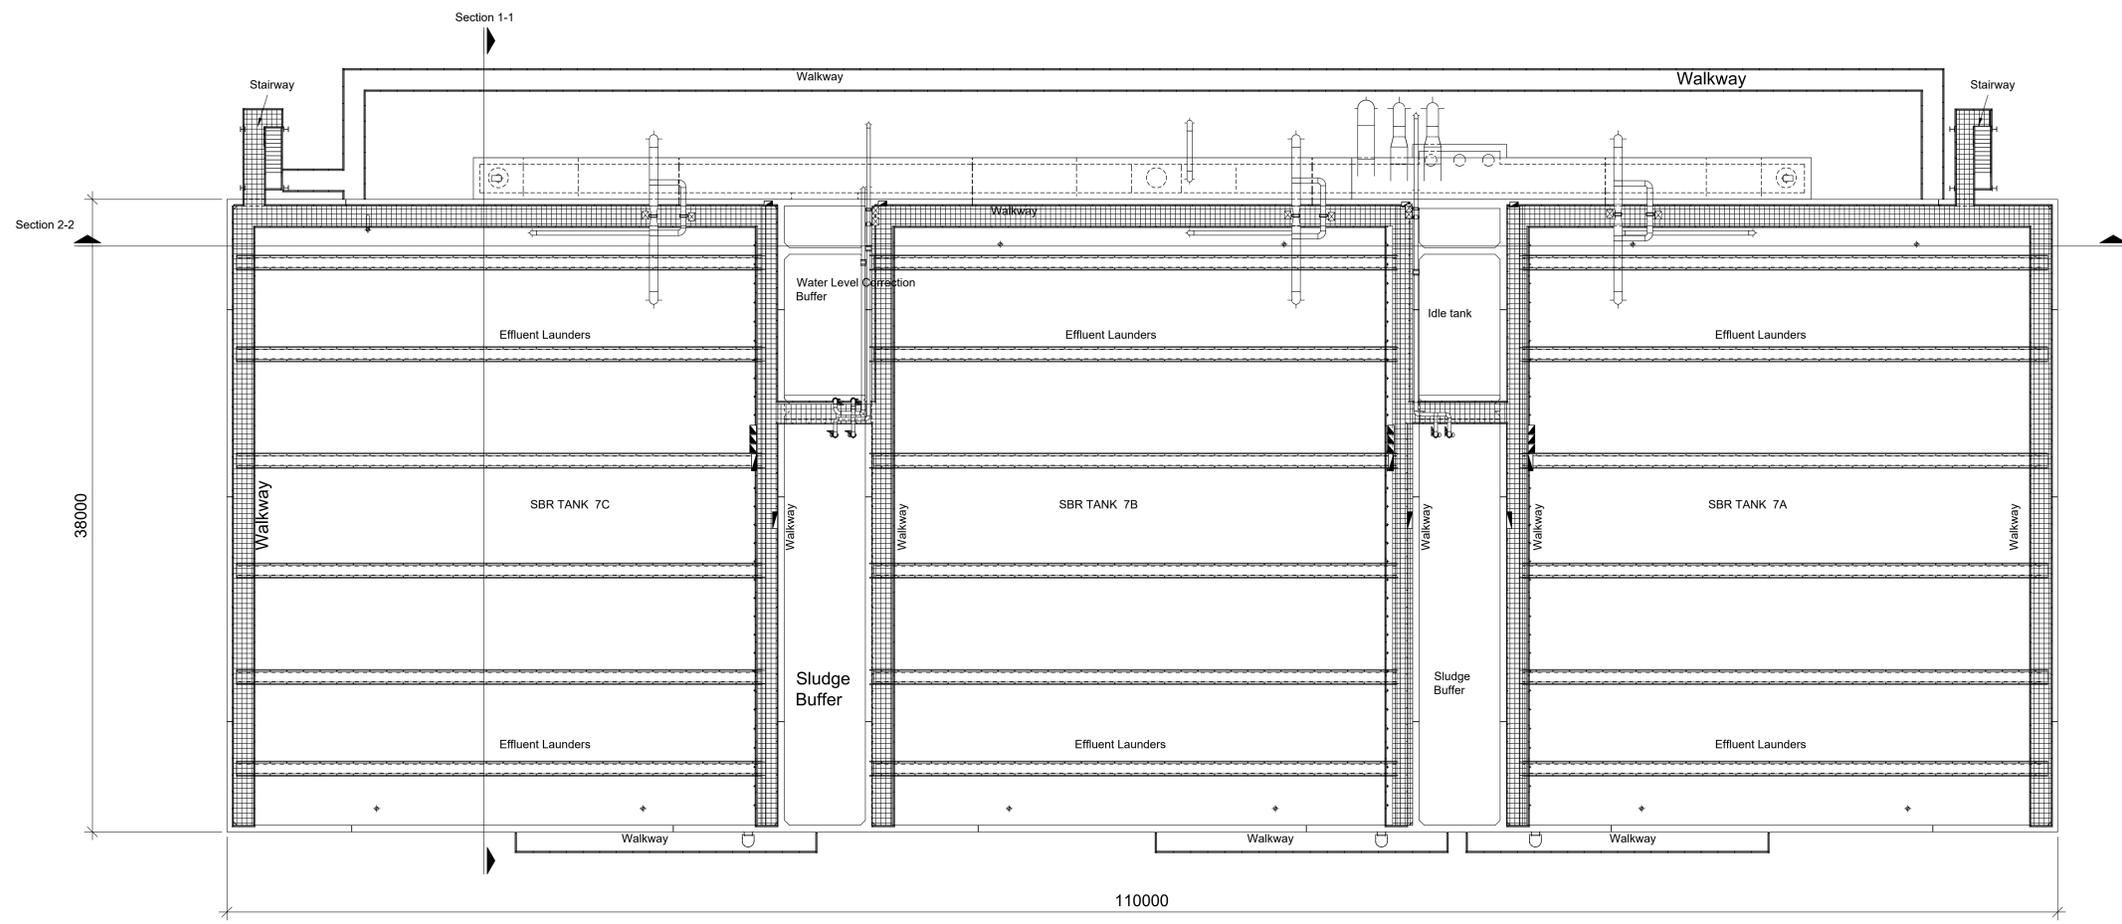

G.A. PLAN OF CAPACITY EXPANSION @ 24.400m AMD
 Scale 1:150

Rev.	Date	Drawn	Checked	Approved	Description
0	JUNE 2018	LA	MH	MF	PLANNING APPLICATION

Client:

UISCE Colvill House Tel: 1890 278 278
 24-26 Talbot St Int: +353-1-707 2328
 WATER Dublin 1 email: info@water.ie
 Web: www.water.ie

Scheme:
 RINGSEND WASTEWATER TREATMENT PLANT
 UPGRADE PROJECT

Component:
 RINGSEND WASTEWATER TREATMENT PLANT

TJ O'Connor & Associates **D'CONNOR**
 CONSULTING ENGINEERS

Company:
 Conry Road, Tel: +353-1-2962321
 Sandycove, email: tjoc@tjoc.ie
 Dublin 18, Ireland Web: www.tjoc.ie

J. B. Barry and Partners

Company:
 Clonon House Tel: +353-1-485 1400
 Duncannon Business Park email: info@jbarry.ie
 Duncannon Road Dublin 14 Web: www.jbarry.ie

Royal HaskoningDHV

PO Box 1132 Tel: +31-88-3482000
 3800 BC Amersfoort email: info@rhdhv.com
 The Netherlands Web: www.royalhaskoningdhv.com

Drawn By: LA	Checked By: MH	Approved By: EF	Date: NOV. 2017
Client/Project Ref: IW-RGD/10000308	Project Stage:		
Internal Project Ref: Ring01/JBB-Y14701/TJOC-14040/RHDHV-884342 @AO			

Drawing Title:
 PROPOSED CAPACITY UPGRADE EXPANSION
 PLAN @ 24.400m AMD

Scale: 1:150@A0	Rev: 0
Drawing No.: Y15710-PL-943	

