



NOTE:
 CONFIDENTIAL, NO THIRD PARTY DISCLOSURE ALLOWED.
 All rights reserved.
 © J.B. Barry and Partners
 T.J. O'Connor and Associates
 Royal Haskoning DHV 2014
 All levels are in metres and relate to O.S. Datum Malin.

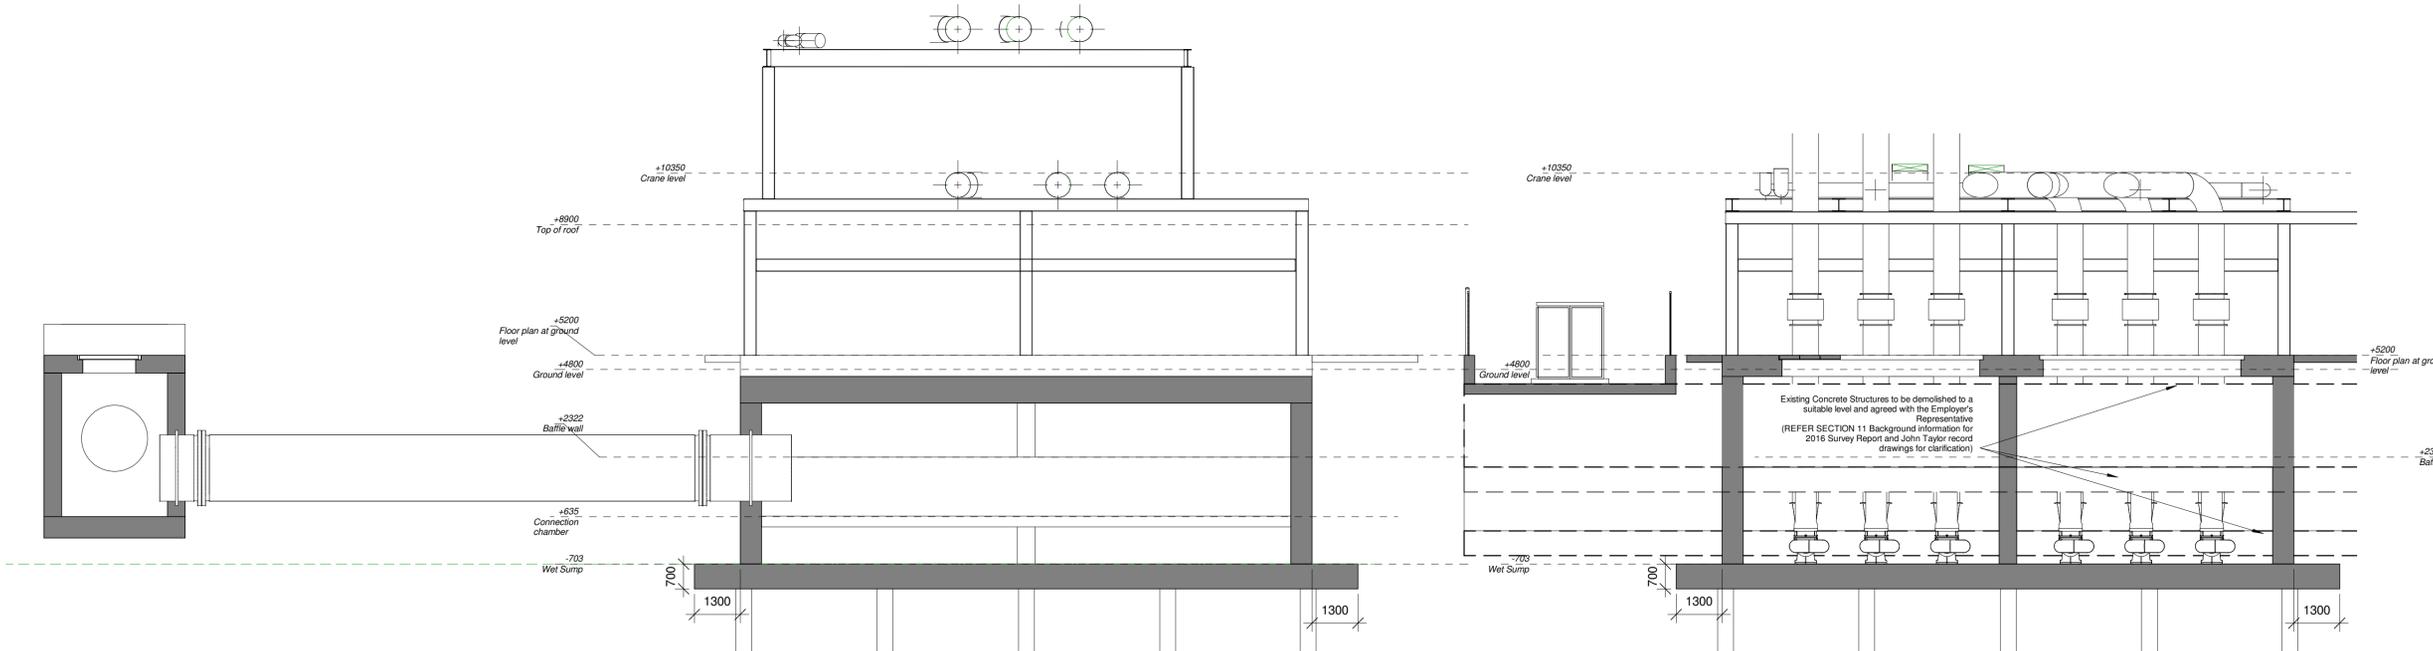


Section A
1 : 100

Section B
1 : 100

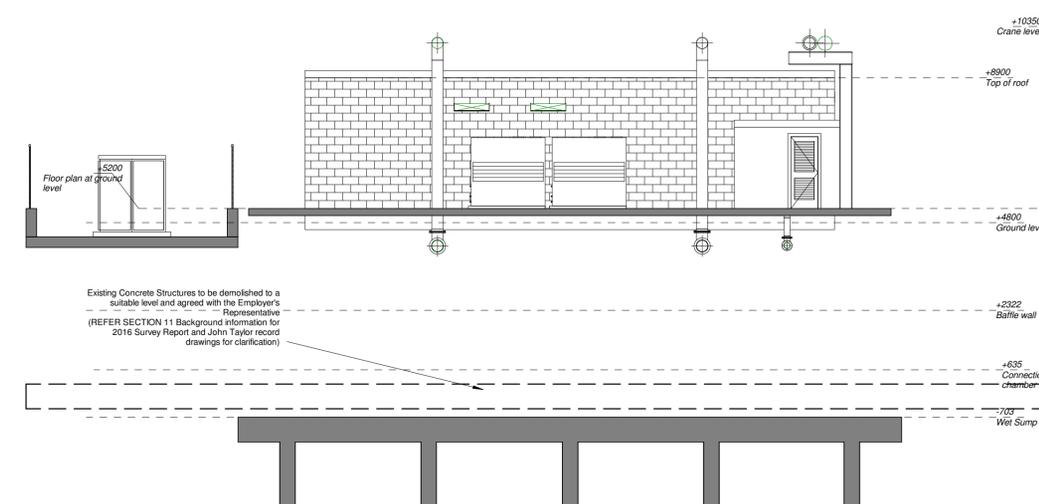

Section C
1 : 100

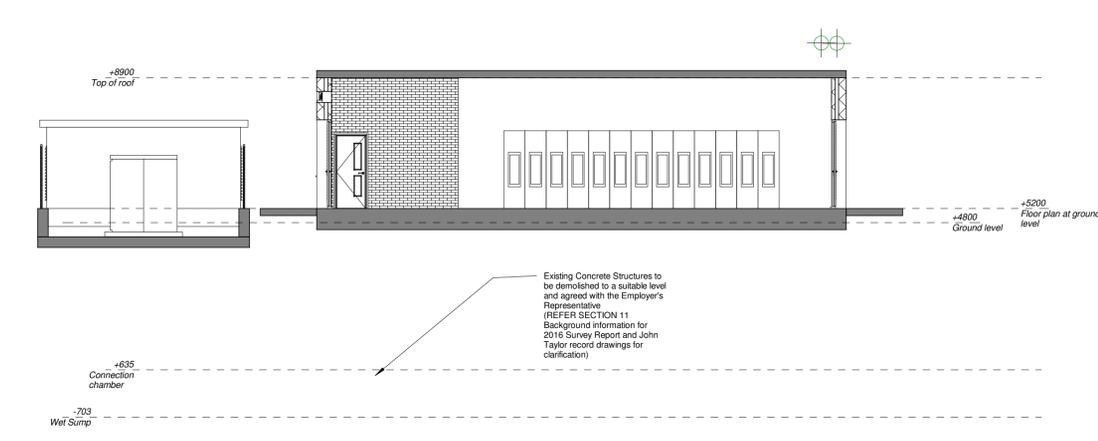

Section D
1 : 100

PLANNING APPLICATION	LHA	JUNE 2018	0
Revision Description	Drawn:	Date:	Rev:

Client:	
---------	--

Irish Water

Colvill House
24-26 Talbot St
Dublin 1

Tel: 1890 278 278
Tel: +353-1-707 2828
email: info@water.ie
web: www.water.ie

Scheme:
RINGSEND WASTEWATER TREATMENT PLANT UPGRADE PROJECT

Component:
RINGSEND WASTEWATER TREATMENT PLANT

Clients Representative:
TJ O'Connor & Associates

Corrig House
Corrig Road
Sandyford
Dublin 18, Ireland

Tel: +353-1-2952321
email: tjoc@tjol.ie
web: www.tjoc.ie

J. B. Barry and Partners Limited

Classon House
Dundrum Business Park
Dundrum Road
Dublin 14

Tel: +353 1 485 1400
email: info@jbbarry.ie
web: www.jbbarry.ie

Royal HaskoningDHV

PO Box 1132
3800 BC Amersfoort
The Netherlands

Tel: +31-88-348200
email: info@rhdhv.com
web: www.royalhaskoningdhv.com

Drawn By:	Checked By:	Approved By:	Date:
LHA	S.F	G.McI	02/10/16

Client Project Ref:	Project Stage:
IW-RGD/10000308	

Internal Project Ref:
 Ring01/JBB-Y14701/TJOC-14040RHDHV-BB4342@A1

Drawing Title:
Proposed Capacity Upgrade Expansion Lift Pump Station Long Section

Scales:
 1 : 100

Drawing No:	Rev:
I15710-PL-948	0

P:\15 Projects\Y15710-Ring01-Ring01-Planning-Application\PLANNING MODELS\PL-NEW SWAMP-PLANNING.rvt