



Elevation 1

1 : 100

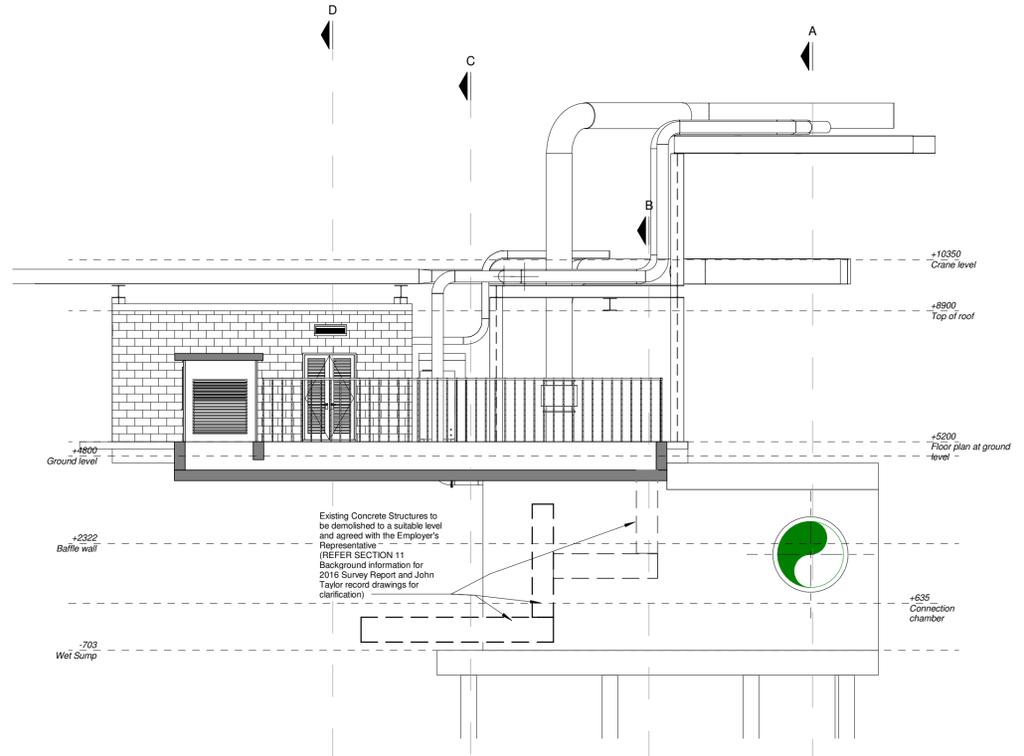



Elevation 2

1 : 100

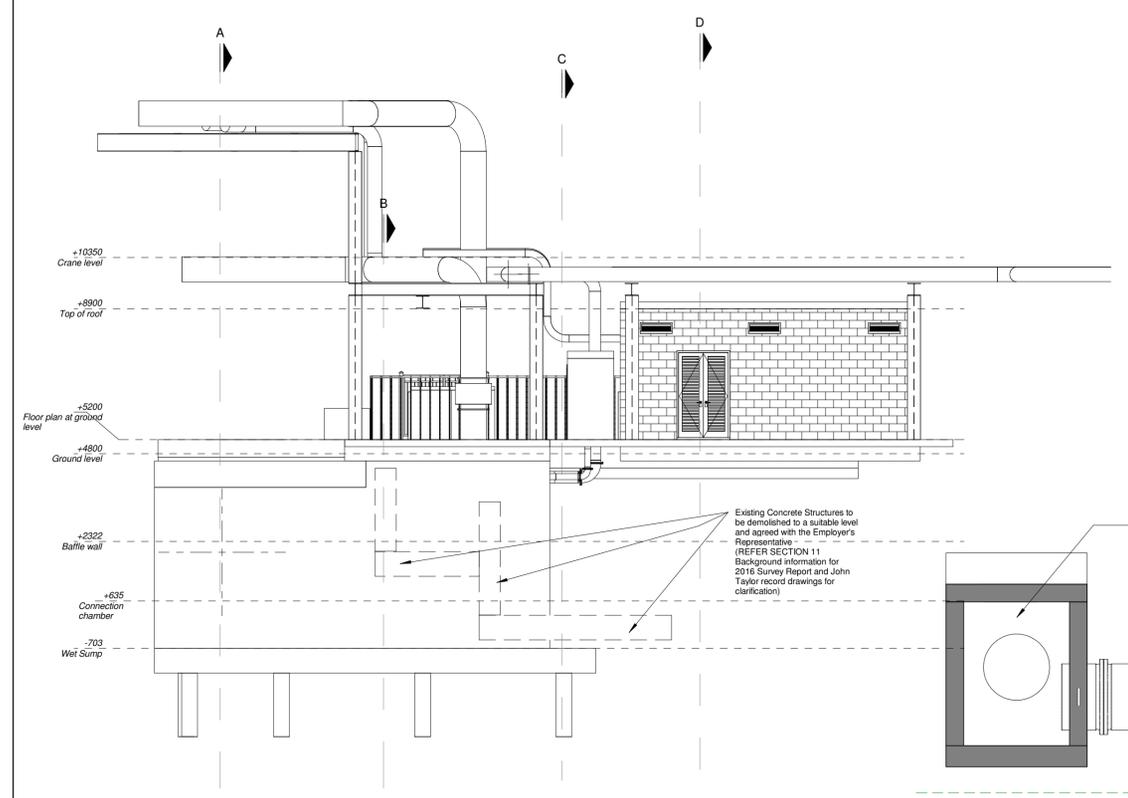

Elevation 3

1 : 100

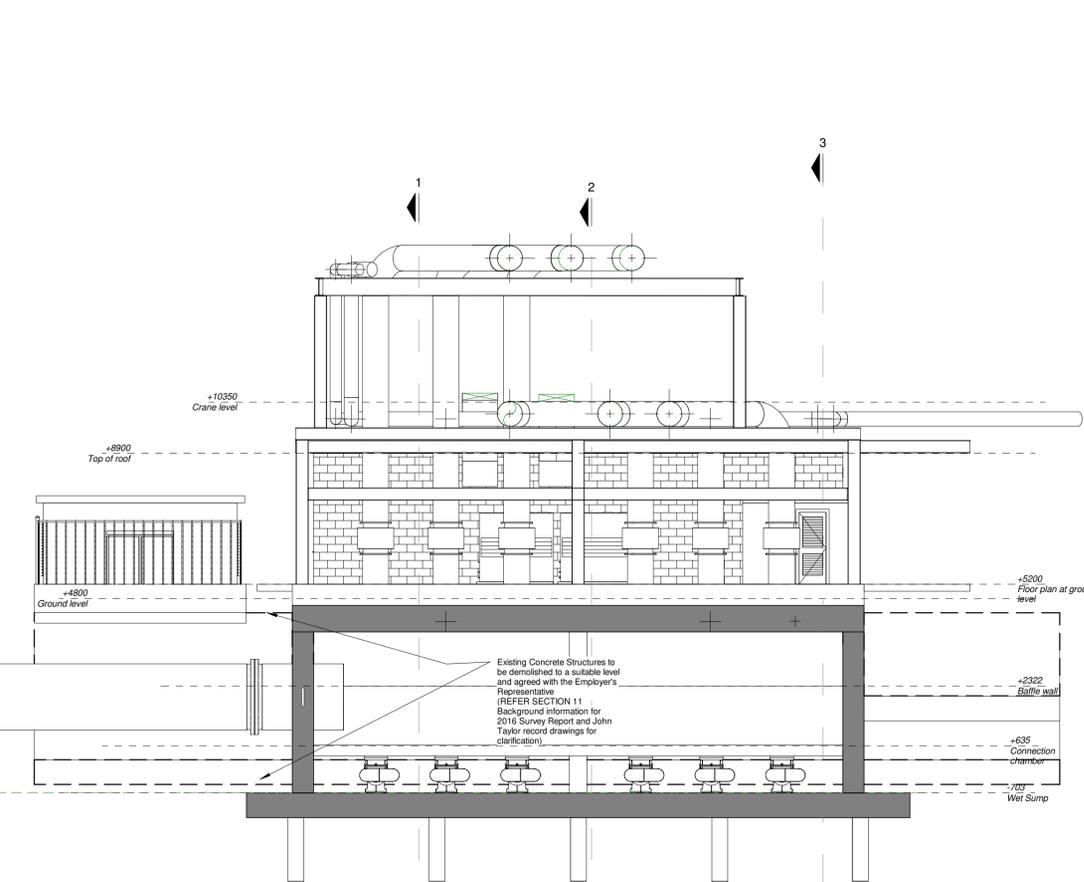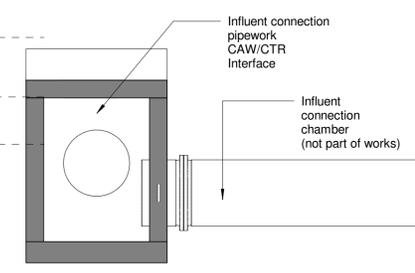

Elevation 4

1 : 100

NOTE:
 CONFIDENTIAL, NO THIRD PARTY DISCLOSURE ALLOWED.
 All rights reserved.
 © J.B. Barry and Partners
 T.J. O'Connor and Associates
 Royal Haskoning DHV 2014
 All levels are in metres and relate to O.S. Datum Malin.

Revision Description	Drawn:	Date:	Rev:
PLANNING APPLICATION	LHA	JUNE 2018	0

Client:
Irish Water
 Colvill House
 24-26 Talbot St
 Dublin 1
 Tel: 1890 278 278
 Fax: +353-1-707 2828
 email: info@water.ie
 web: www.water.ie



Scheme:
RINGSEND WASTEWATER TREATMENT PLANT UPGRADE PROJECT

Component:
RINGSEND WASTEWATER TREATMENT PLANT

Clients Representative:
TJ O'Connor & Associates
 Corrig House
 Corrig Road
 Sandymount
 Dublin 18, Ireland
 Tel: +353-1-2952321
 email: tjoc@tjoc.ie
 web: www.tjoc.ie



J. B. Barry and Partners Limited
 Classon House
 Dundrum Business Park
 Dundrum Road
 Dublin 14
 Tel: +353 1 485 1400
 email: info@jbbarry.ie
 web: www.jbbarry.ie



Royal HaskoningDHV
 PO Box 1132
 3800 BC Amersfoort
 The Netherlands
 Tel: +31-88-348200
 email: info@rhdhv.com
 web: www.royalhaskoningdhv.com



Drawn By: LHA	Checked By: SF	Approved By: G.MCI	Date: 03/02/16
------------------	-------------------	-----------------------	-------------------

Client Project Ref: IW-RGD/10000308	Project Stage:
Internal Project Ref: Ring01/JBB-Y14701/TJOC-14040RHDHV-BB4342@A1	

Drawing Title:
**Proposed Capacity Upgrade
 Expansion Lift Pump Station
 Elevations**

Scale: 1 : 100	Rev: 0
-------------------	-----------

Drawing No:
15710-PL-949

P:\15 Projects\15710-Ring01-Ring01-Planning-Application\PLANNING MODELS\NEW SWAMP-PLANNING.rvt