
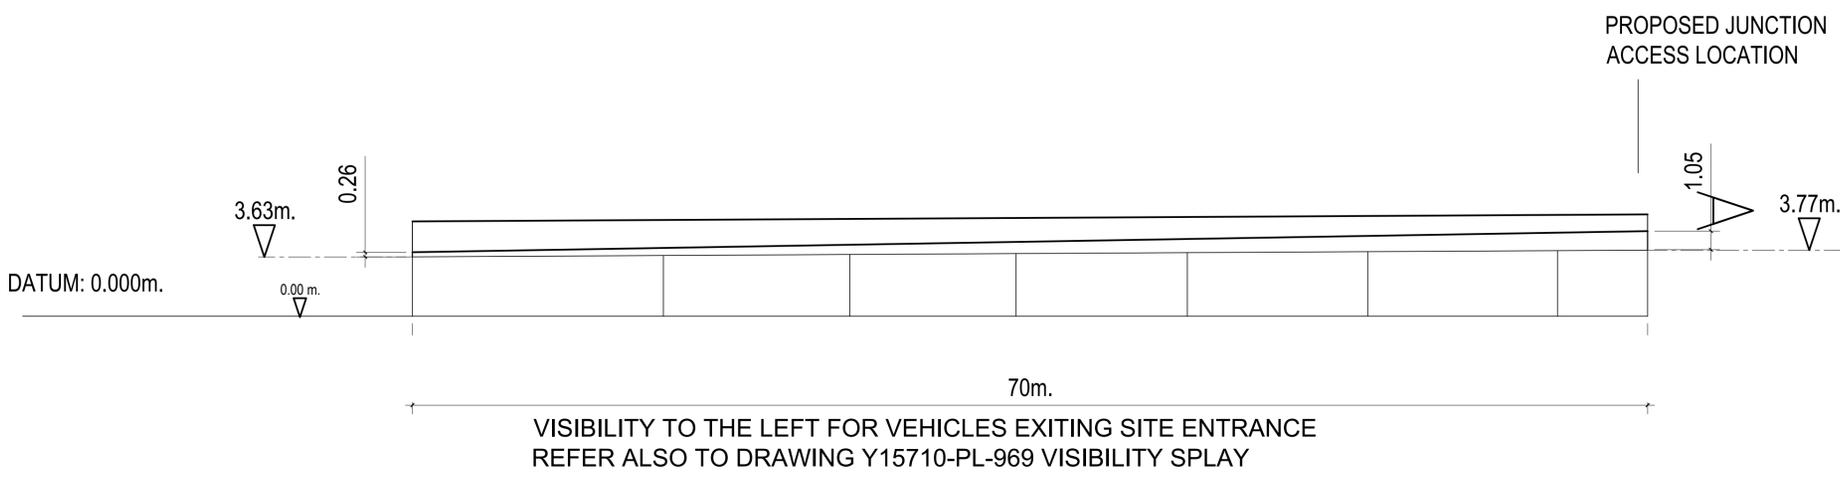


NOTE:
 Confidential, no third party disclosure allowed. All rights reserved.
 © J.B. Barry and Partners
 T.J. O'Connor and Associates
 Royal Haskoning DHV 2014

1. All levels are in metres and relate to O.S. Datum MALIN
 2. This drawing is reproduced from digital maps:
 O.S. MAPS - Scale 1:2,500
 O.S. MAPS - Scale 1:1,000
 Discovery Series - Scale 1:50,000
 3. All Maps are referenced to IRISH NATIONAL GRID (I.T.M.)
 4. Reproduced from the Ordnance Survey Of Ireland by Permission of the Government. License No. 3-3-34.

NOTES:
 1. VISIBILITY MEASURED FROM A DRIVERS EYE HEIGHT OF BETWEEN 1.05m AND 2.00m, TO AN OBJECT HEIGHT OF BETWEEN 0.26m AND 2.00m, BOTH ABOVE THE ROAD SURFACE.

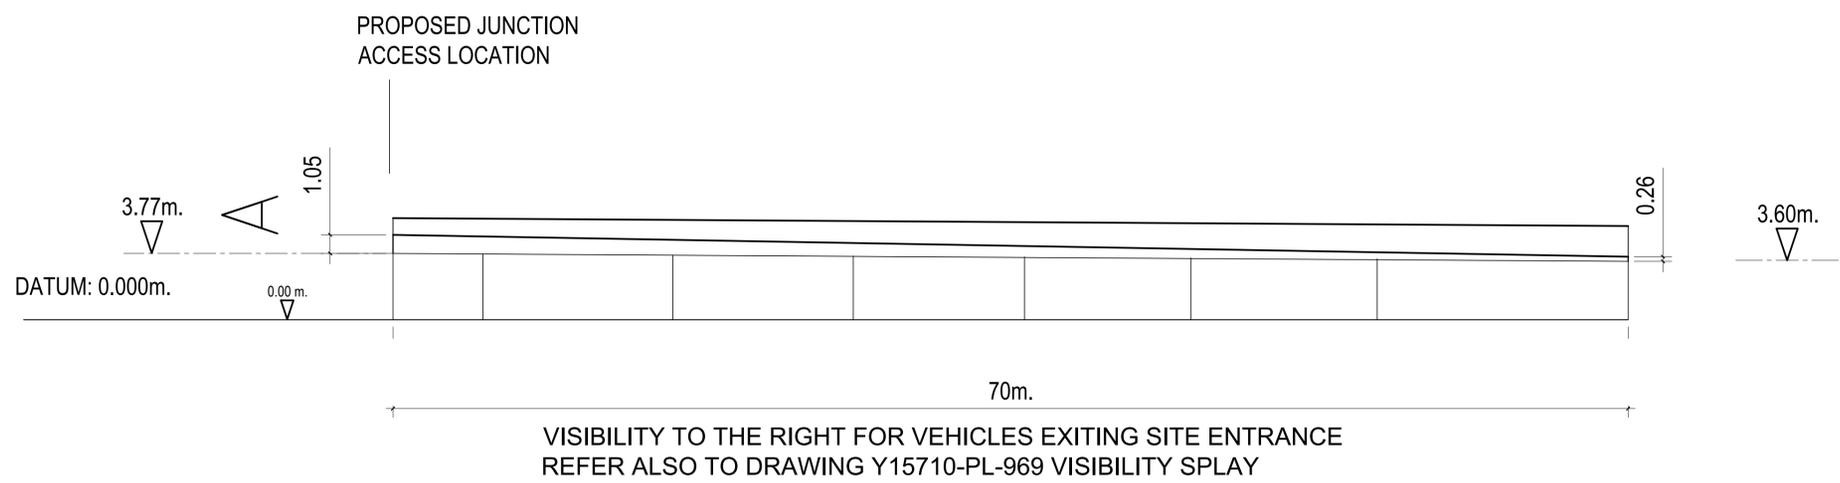

| Rev. | Date | Drawn | Checked | Approved | Description |
|------|-----------|-------|---------|----------|----------------------|
| 0 | JUNE 2018 | LA | AM | MH | PLANNING APPLICATION |

Client:

Colvill House
 24-26 Talbot St
 Dublin 1
 Tel: 1890 278 278
 Int: +353-1-707 2828
 email: info@water.ie
 Web: www.water.ie

Scheme:
 RINGSEND WASTE WATER TREATMENT PLANT UPGRADE PROJECT

Component:
 RINGSEND WASTE WATER TREATMENT PLANT

TJ O'Connor & Associates

Corrig House
 Corrig Road,
 Sandyford
 Dublin 18, Ireland
 Tel: +353-1-2952321
 email: tjoc@tjoc.ie
 Web: www.tjoc.ie

J. B. Barry and Partners

Classon House
 Dandrum Business Park
 Dandrum Road
 Dublin 14
 Tel: +353-1-485 1400
 email: info@jbbarry.ie
 Web: www.jbbarry.ie

Royal HaskoningDHV

PO Box 1132
 3800 BC Amersfoort
 The Netherlands
 Tel: +31-88-3482000
 email: info@rhdhv.com
 Web: www.royalhaskoningdhv.com

| | | | |
|-----------|-------------|--------------|----------|
| Drawn By: | Checked By: | Approved By: | Date: |
| LHA | AM | MH | FEB.2018 |

Client Project Ref: IW-RGD/10000308

Internal Project Ref: Ring01/BB-Y14701/TJOC-14040/RHDHV-BB4342

Drawing Title:
 NEW CONSTRUCTION ACCESS
 JUNCTION VISIBILITIES SECTIONS

Scales:
 1:200 @ A1; 1:400 @ A3

| | |
|---------------|------|
| Drawing No.: | Rev: |
| Y15710-PL-970 | 0 |