



NOTE: CONFIDENTIAL, NO THIRD PARTY DISCLOSURE ALLOWED.  
 All rights reserved.  
 © J.B. Barry and Partners  
 T.J. O'Connor and Associates  
 Royal Haskoning DHV 2014

- All levels are in metres and relate to O.S. Datum MALIN.
- This drawing is reproduced from digital maps:  
 O.S. MAPS - Scale 1:2,500  
 O.S. MAPS - Scale 1:1,000  
 Discovery Series - Scale 1:50,000
- All Maps are referenced to IRISH NATIONAL GRID (I.T.M.)
- Reproduced from the Ordnance Survey of Ireland by Permission of the Government. License No. 3-3-34.


Notes  
 For Plans Refer to Drg. No.  
 Y15710-PL-938

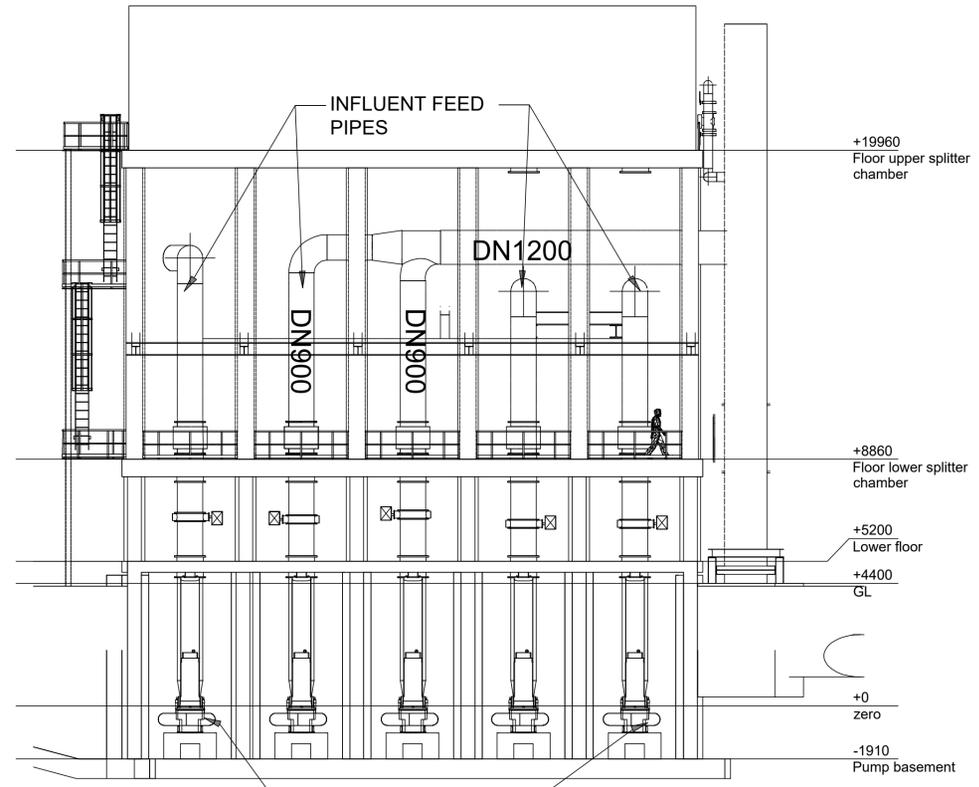


Section 3-A INFLUENT PUMPS

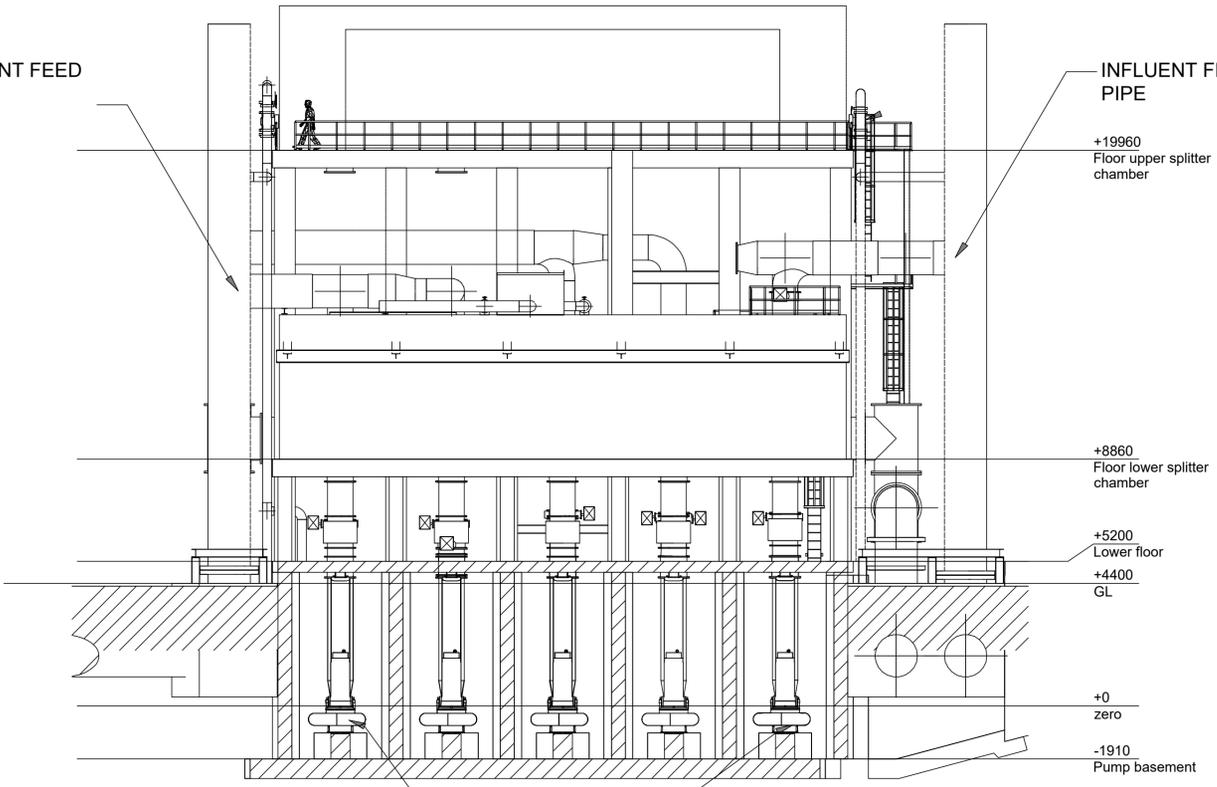

Section 3-B INFLUENT PUMPS

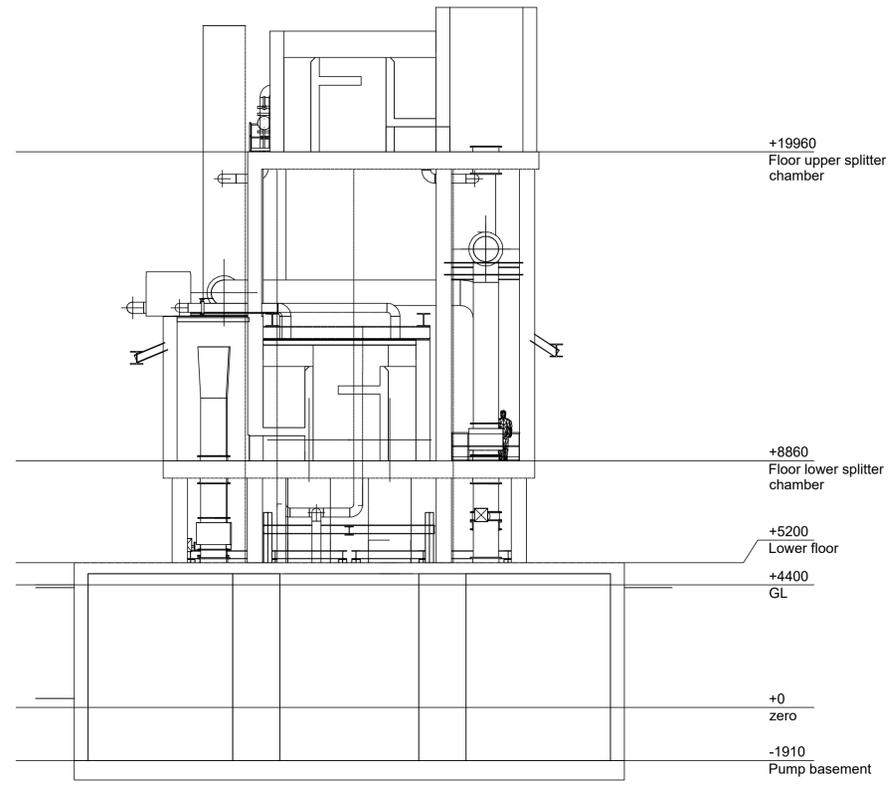

Section 3-1

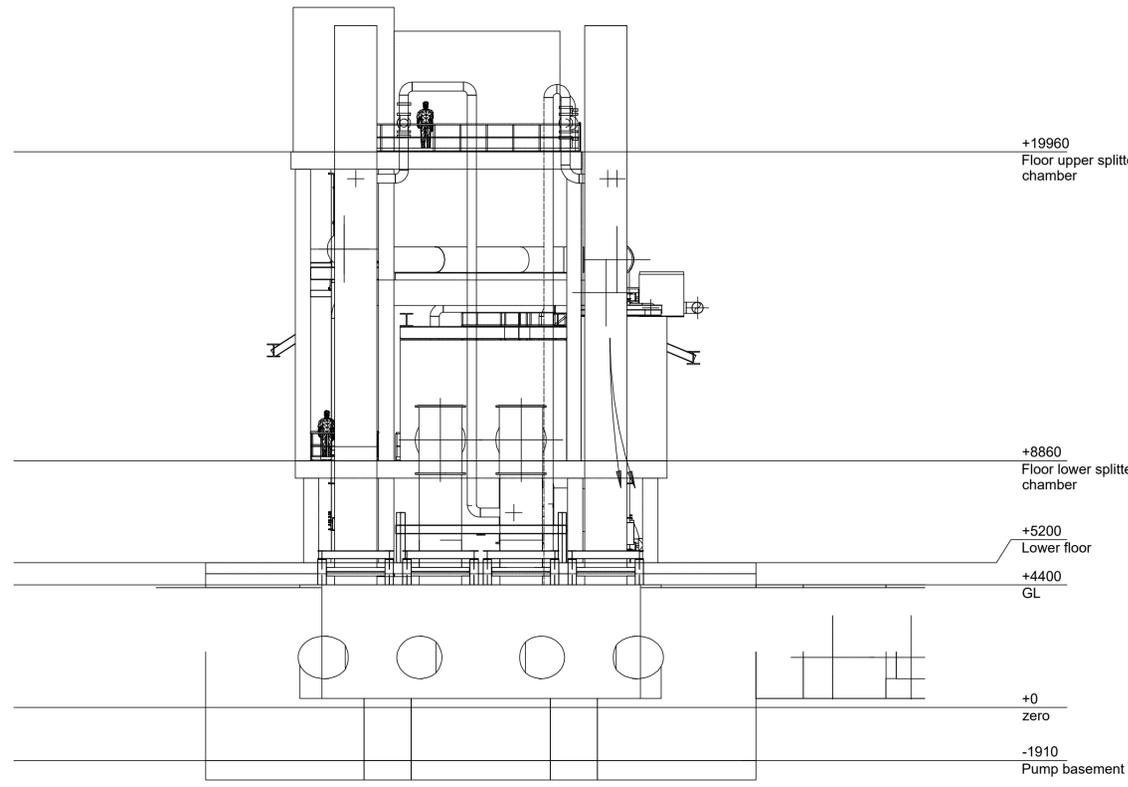

Section 3-2



0	JUNE 2018	LA	MH	MH	PLANNING APPLICATION
Rev.	Date	Drawn	Checked	Approved	Description

Client:

Colvill House  
 24-26 Talbot St  
 Dublin 1  
 Tel: 1890 278 278  
 Int: +353-1-707 2828  
 email: info@water.ie  
 Web: www.water.ie

Scheme:  
 RINGSEND WASTEWATER TREATMENT PLANT UPGRADE PROJECT

Component:  
 RINGSEND WASTEWATER TREATMENT PLANT

TJ O'Connor & Associates

Corrig House  
 Corrig Road,  
 Sandyford  
 Dublin 18, Ireland  
 Tel: +353-1-2952321  
 email: tjoc@iol.ie  
 Web: www.tjoc.ie

J. B. Barry and Partners

Classon House  
 Dundrum Business Park  
 Dundrum Road  
 Dublin 14  
 Tel: +353-1-485 1400  
 email: info@jbbarry.ie  
 Web: www.jbbarry.ie

Royal HaskoningDHV

PO Box 1132  
 3800 BC Amersfoort  
 The Netherlands  
 Tel: +31-88-3482000  
 email: info@rhdhv.com  
 Web: www.royalhaskoningdhv.com

Drawn By:	Checked By:	Approved By:	Date:
LA	MH	MH	NOV. 2017

Client Project Ref: IW-RGD/10000308  
 Project Stage:

Internal Project Ref: Ring01/JBB-Y14701/TJOC-14040/RHDHV-BB4342 @A0

Drawing Title:  
 SBR RETROFIT  
 PROPOSED INTERMEDIATE LIFT P.S.  
 SECTIONS

Scales:  
 1:25@A1 1:50@A3

Drawing No.: Y15710-PL-940  
 Rev: 0