



NOTE: CONFIDENTIAL, NO THIRD PARTY DISCLOSURE ALLOWED.  
 All rights reserved.  
 © J.B. Barry and Partners  
 T.J. O'Connor and Associates  
 Royal Haskoning DHV 2014


1. All levels are in metres and relate to O.S. Datum MALIN.  
 2. This drawing is reproduced from digital maps:  
 O.S. MAPS - Scale 1:2,500  
 O.S. MAPS - Scale 1:1,000  
 Discovery Series - Scale 1:50,000  
 3. All Maps are referenced to IRISH NATIONAL GRID (I.T.M.)  
 4. Reproduced from the Ordnance Survey of Ireland by Permission of the Government. License No. 3-3-34.

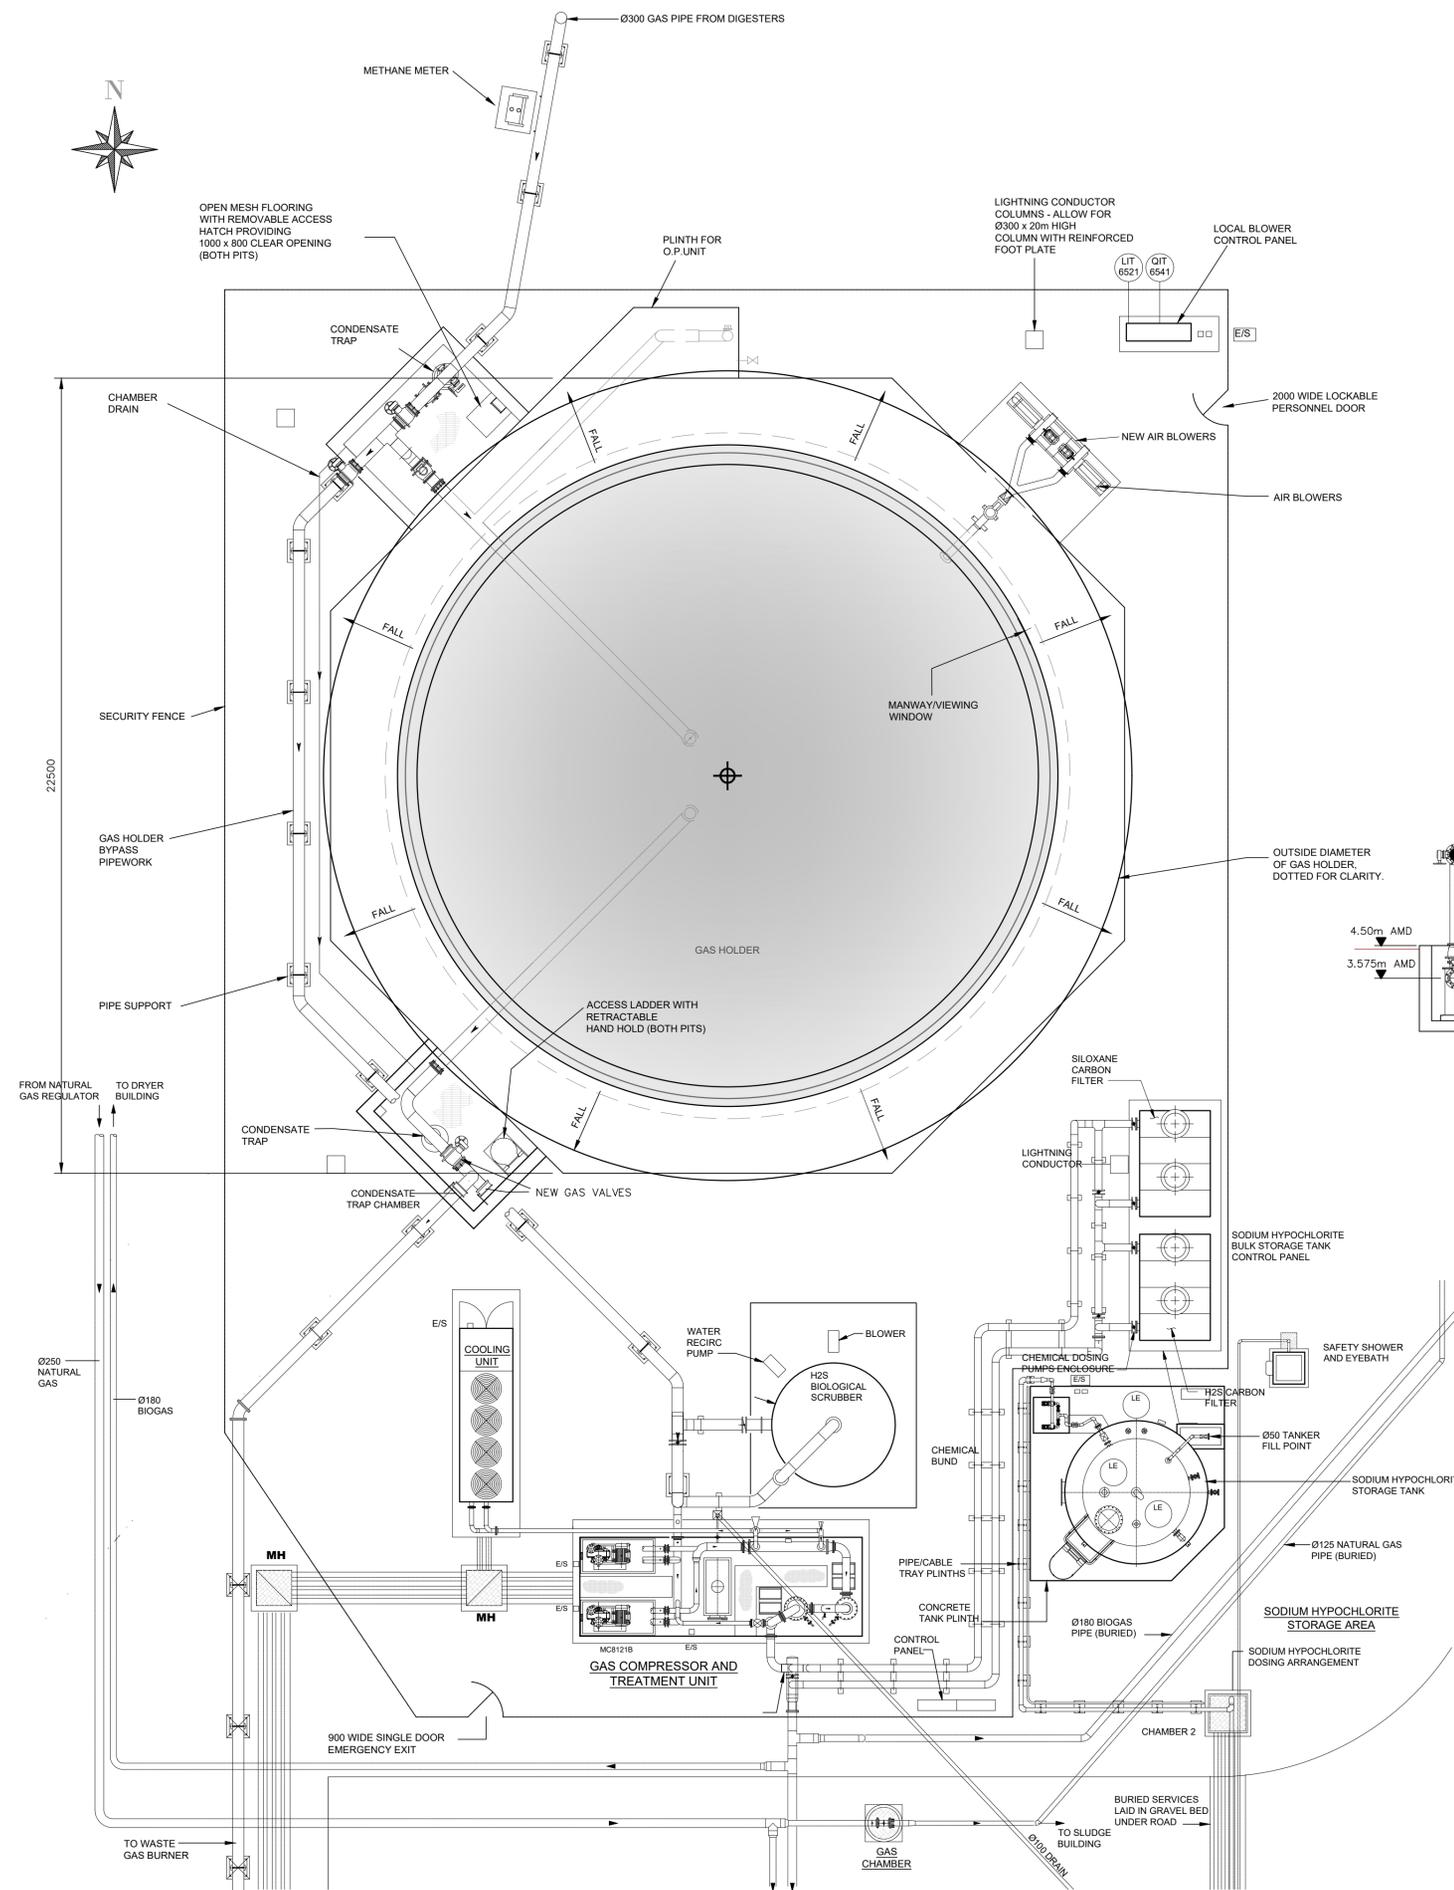


EXISTING PLAN LAYOUT OF BIOGAS STORAGE UNIT - RELOCATED

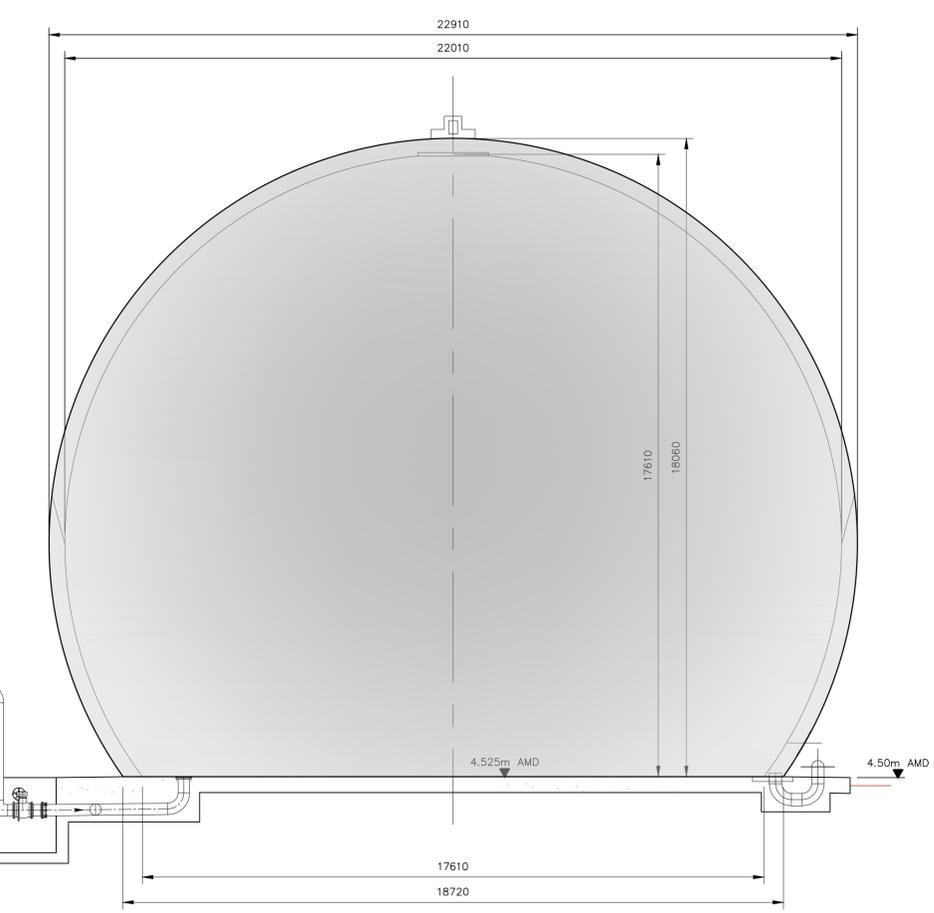

ELEVATION A - A  
 SCALE 1:100

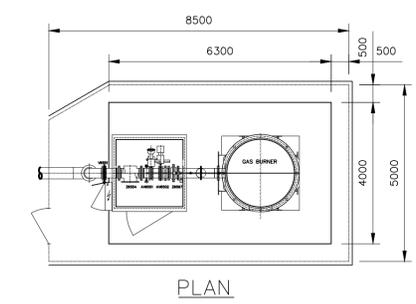

PLAN

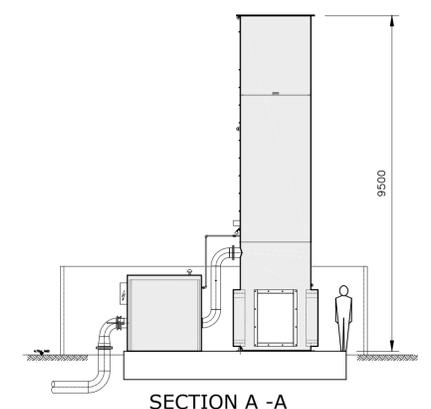

SECTION A - A

EXISTING GAS FLARE - RELOCATED



Rev.	Date	Drawn	Checked	Approved	Description
0	JUNE 2018	LA	MH	MH	PLANNING APPLICATION

Client:  
**UISCE** EIREANN: IRISH WATER  
 Colvill House  
 24-26 Talbot St  
 Dublin 1  
 Tel: 1890 278 278  
 Int'l: +353-1-707 2828  
 email: info@water.ie  
 Web: www.water.ie

Scheme:  
 RINGSEND WASTEWATER TREATMENT PLANT UPGRADE PROJECT  
 Component:  
 RINGSEND WASTEWATER TREATMENT PLANT RINGSEND WASTEWATER TREATMENT PLANT

**TJ O'Connor & Associates**  
 Corrig House  
 Corrig Road,  
 Sandycove  
 Dublin 18, Ireland  
 Tel: +353-1-2952321  
 email: tjoc@iol.ie  
 Web: www.tjoc.ie

**J. B. Barry and Partners**  
 Clason House  
 Dundrum Business Park  
 Dundrum Road  
 Dublin 14  
 Tel: +353-1-485 1400  
 email: info@jbbarry.ie  
 Web: www.jbbarry.ie

**Royal HaskoningDHV**  
 PO Box 1132  
 3800 BC Amersfoort  
 The Netherlands  
 Tel: +31-88-3482000  
 email: info@rhdhv.com  
 Web: www.royalhaskoningdhv.com

Drawn By:	Checked By:	Approved By:	Date:
LHA	MH	MH	JAN.2018

Client Project Ref: IW-RGD/10000308  
 Project Stage:

Internal Project Ref: Ring01/JBB-Y14701/TJOC-14040/RHDHV-BB4342 @A1

Drawing Title:  
**BIOGAS STORAGE AND FLARE  
 PLAN AND ELEVATION**

Scales:	1:100@A1 1:200@A3
Drawing No.:	Y15710-PL-956
Rev.:	0