


AUTOTRACK ANALYSIS FOR ARTICULATED VEHICLE ENTERING COMPOUND C2

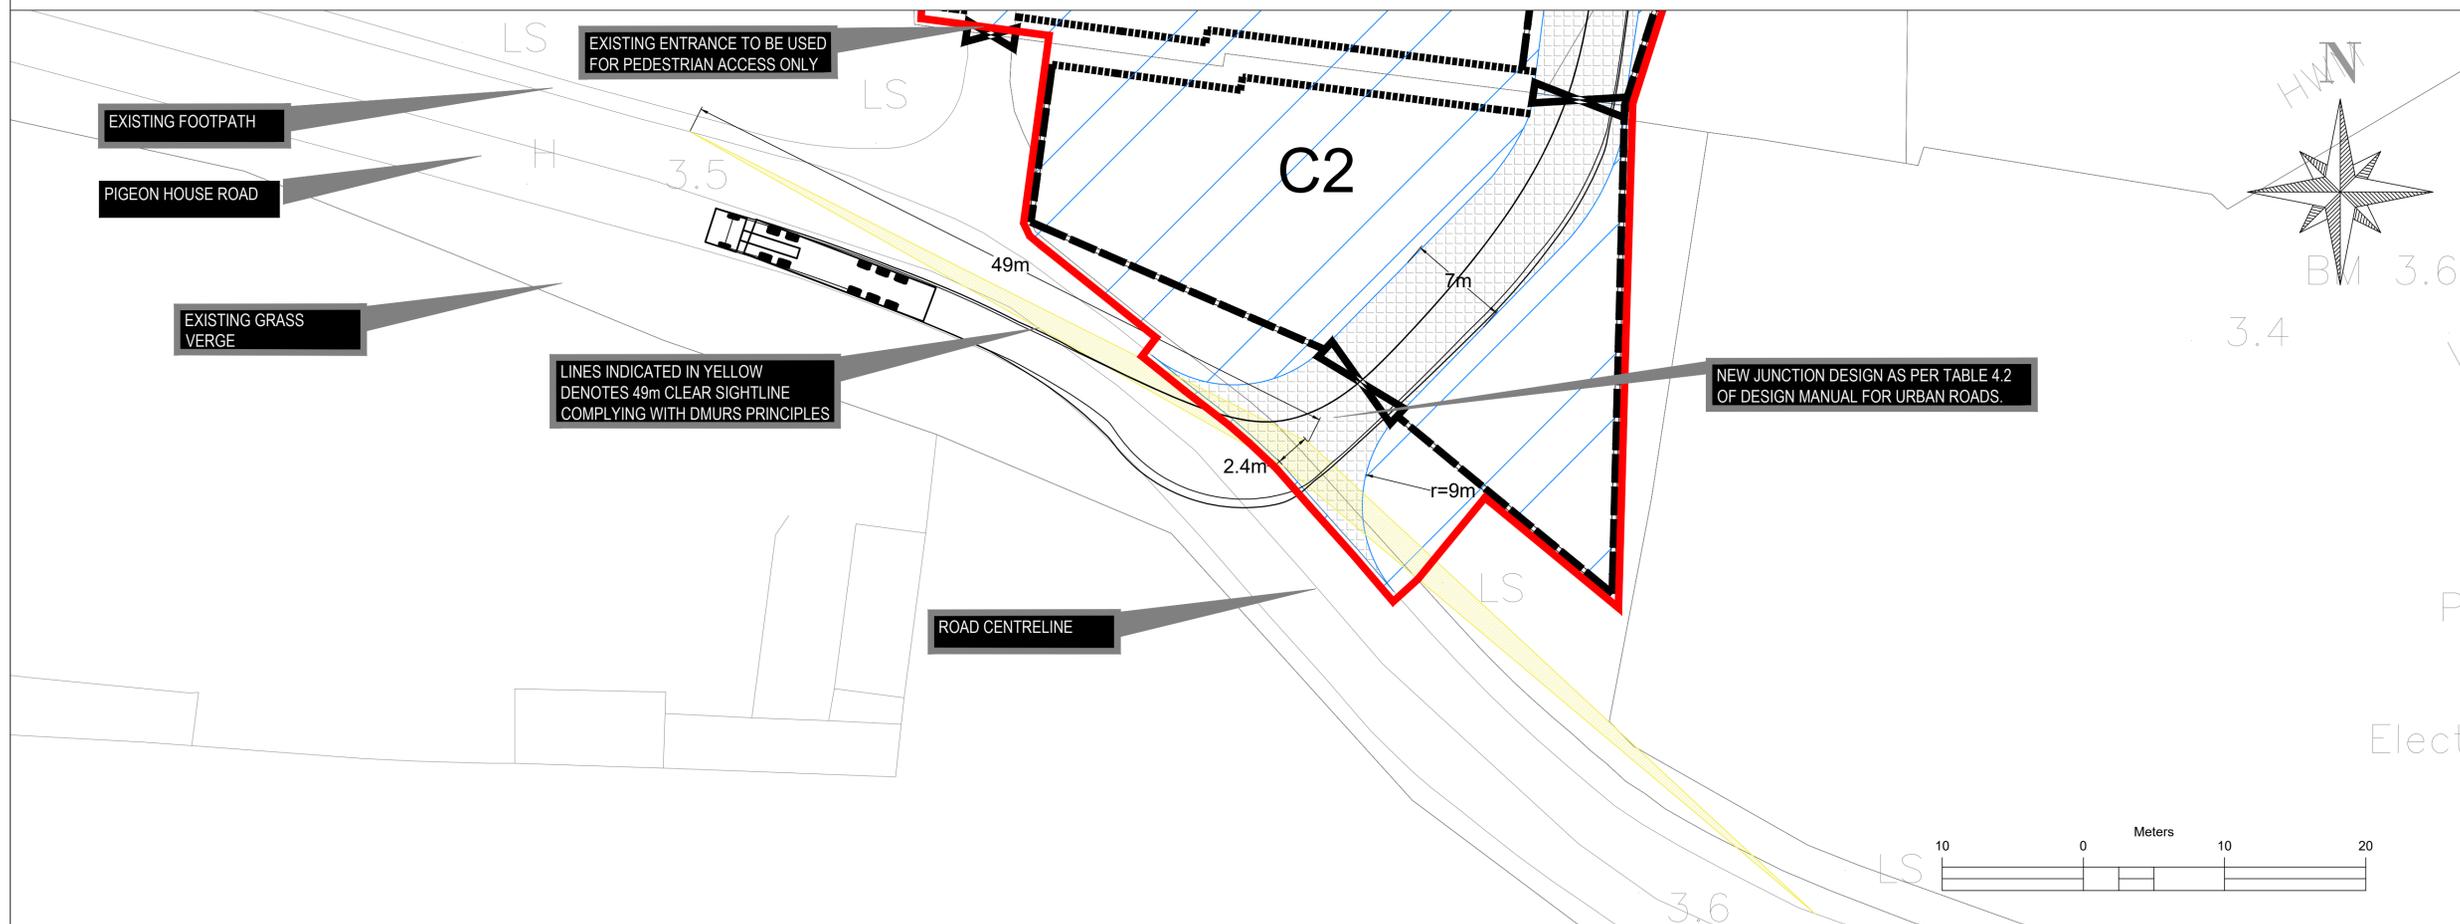

AUTOTRACK ANALYSIS FOR ARTICULATED VEHICLE EXITING COMPOUND C2

NOTE: CONFIDENTIAL, NO THIRD PARTY DISCLOSURE ALLOWED.
 All rights reserved.
 © J.B. Barry and Partners
 T.J. O'Connor and Associates
 Royal Haskoning DHV 2014

1. All levels are in metres and relate to O.S. Datum MALIN.
 2. This drawing is reproduced from digital maps:
 O.S. MAPS - Scale 1:2,500
 O.S. MAPS - Scale 1:1,000
 Discovery Series - Scale 1:50,000
 3. All Maps are referenced to IRISH NATIONAL GRID (I.T.M.)
 4. Reproduced from the Ordnance Survey of Ireland by Permission of the Government. License No. 3-3-34.

LEGEND:

- SHARED ACCESS AREA
- PROPOSED NEW COMPOUND AREAS
- PROPOSED COMPOUND PALISADE FENCE

NOTE:

- REFER TO DRAWING Y15710/PL/965 FOR FENCING AND GATE DETAILS
- PLEASE NOTE THAT ACCESS WILL BE CONTROLLED BY A TEMPORARY TRAFFIC MANAGEMENT PLAN IMPLEMENTED BY THE CONTRACTOR AND NO TRAFFIC WILL BE ALLOWED TO QUEUE ON PIGEON HOUSE ROAD.

| Rev. | Date | Drawn | Checked | Approved | Description |
|------|-----------|-------|---------|----------|----------------------|
| A | JUNE 2018 | LHA | ED | MH | PLANNING APPLICATION |

Client:

Colvill House
 24-26 Talbot St
 Dublin 1
 Tel: 1890 278 278
 Int'l: +353-1-707 2828
 email: info@water.ie
 Web: www.water.ie

Scheme:
 RINGSEND WASTEWATER TREATMENT PLANT UPGRADE PROJECT

Component:
 RINGSEND WASTEWATER TREATMENT PLANT

TJ O'Connor & Associates

Corrig House
 Corrig Road,
 Sandyford
 Dublin 18, Ireland
 Tel: +353-1-2952321
 email: tjoc@iol.ie
 Web: www.tjoc.ie

J. B. Barry and Partners

Classon House
 Dundrum Business Park
 Dundrum Road
 Dublin 14
 Tel: +353-1-485 1400
 email: info@jbbarry.ie
 Web: www.jbbarry.ie

Royal HaskoningDHV

PO Box 1132
 3800 BC Amersfoort
 The Netherlands
 Tel: +31-88-3482000
 email: info@rhdhv.com
 Web: www.royalhaskoningdhv.com

| | | | |
|-----------|-------------|--------------|----------|
| Drawn By: | Checked By: | Approved By: | Date: |
| LHA | ED | MH | JAN 2018 |

| | |
|---------------------|----------------|
| Client Project Ref: | Project Stage: |
| IW-RGD/10000308 | |

Internal Project Ref:
 Ring01/JBB-Y14701/TJOC-14040/RHDHV-BB4342 @A1

Drawing Title:
**COMPOUND SITE C2
 ENTRANCE SIGHTLINES AND
 AUTOTRACK ANALYSIS**

| | | |
|--------------|---------------|----------|
| Scales: | 1:250@A1 | 1:500@A3 |
| Drawing No.: | Y15710-PL-964 | Rev: 0 |