



NOTE: CONFIDENTIAL NO THIRD PARTY DISCLOSURE ALLOWED
 All rights reserved.
 © J.B. Barry and Partners
 T.J. O'Connor and Associates
 Royal Haskoning DHV 2014


1. All levels are in metres and relate to O.S. Datum MALIN
 2. This drawing is reproduced from digital maps:
 O.S. MAPS: Scale 1:250
 O.S. MAPS: Scale 1:500
 Discovery Series - Scale 1:50,000
 3. All Maps are referenced to IRISH NATIONAL GRID (I.T.M.)
 4. Reproduced from the Ordnance Survey of Ireland by Permission of the Government. License No. 3-3-34.

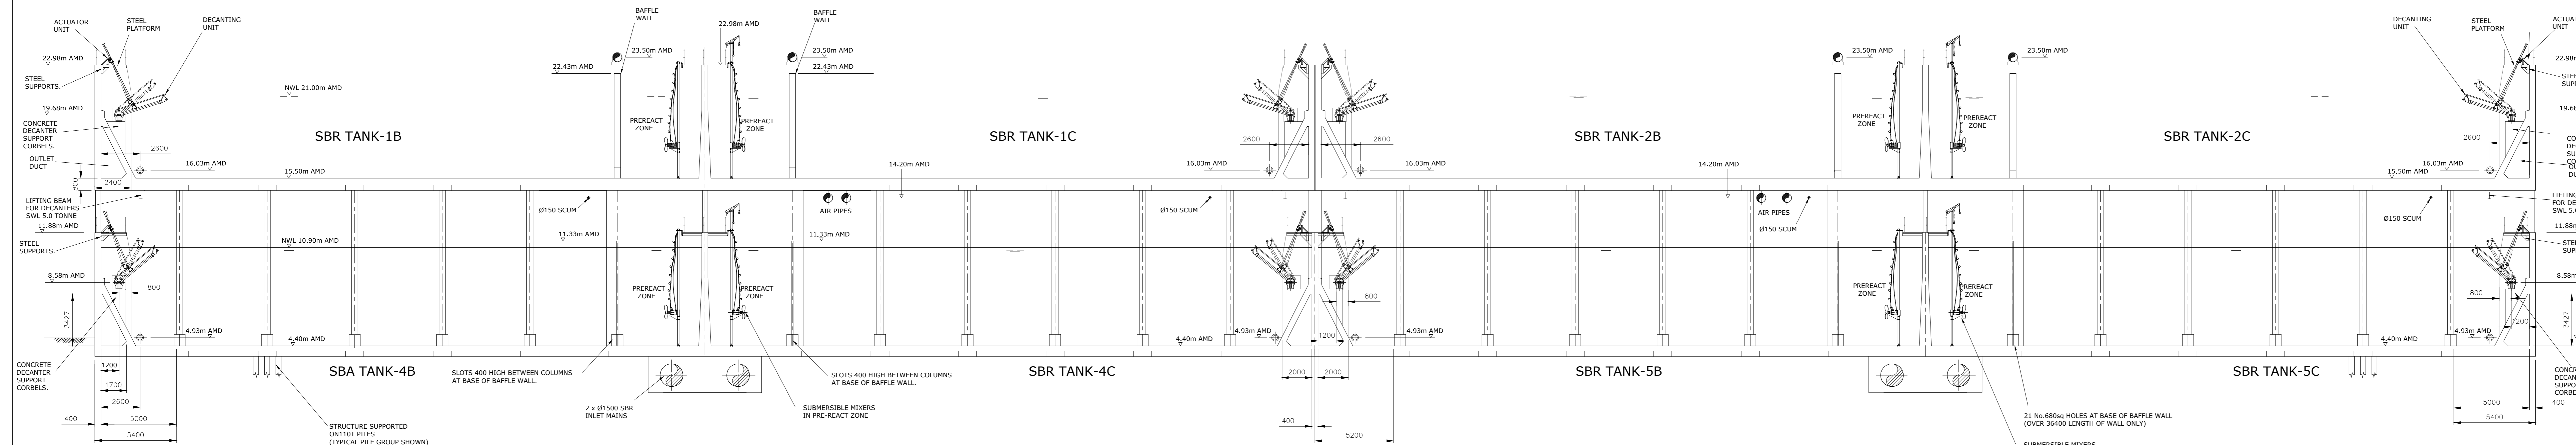


SECTION A-A

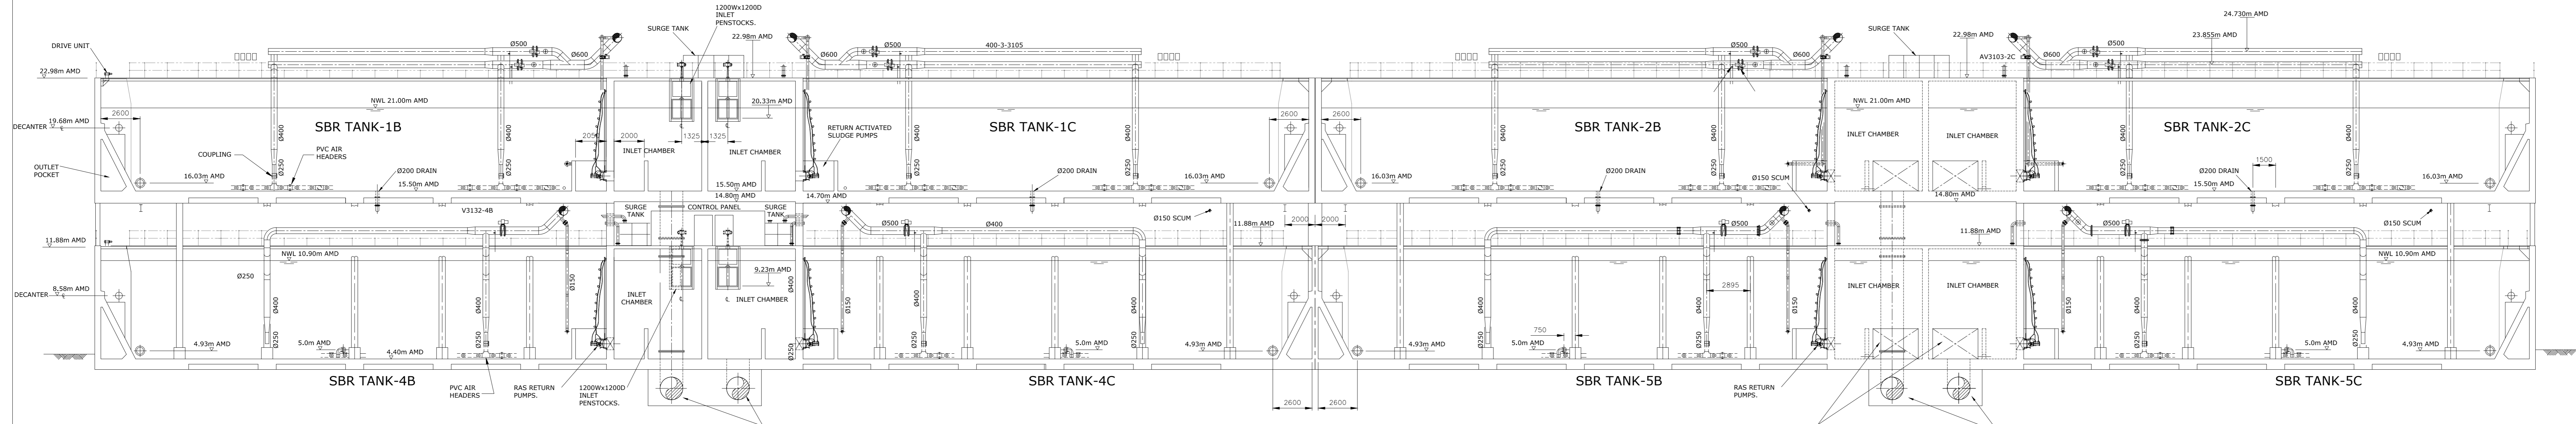

SECTION B-B

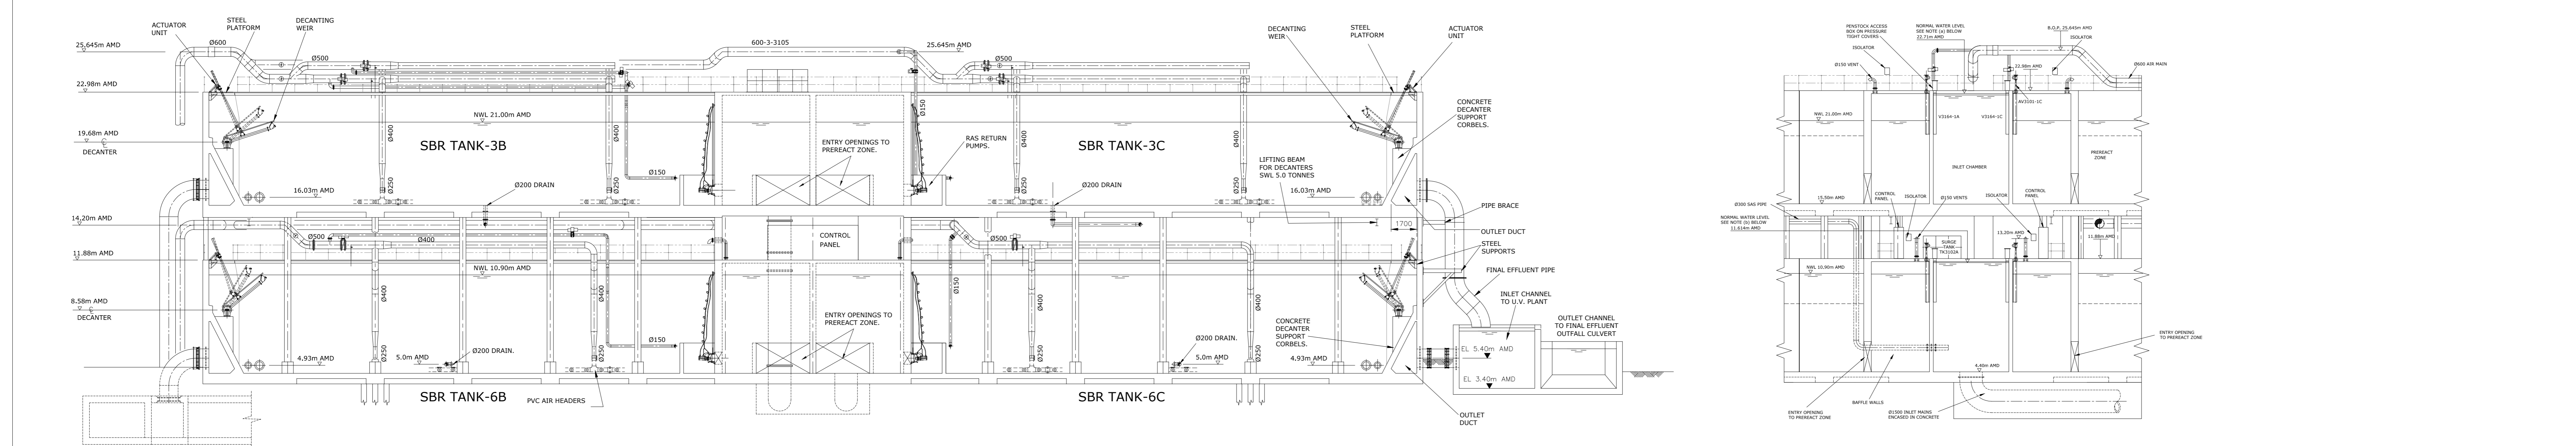

SECTION K-K

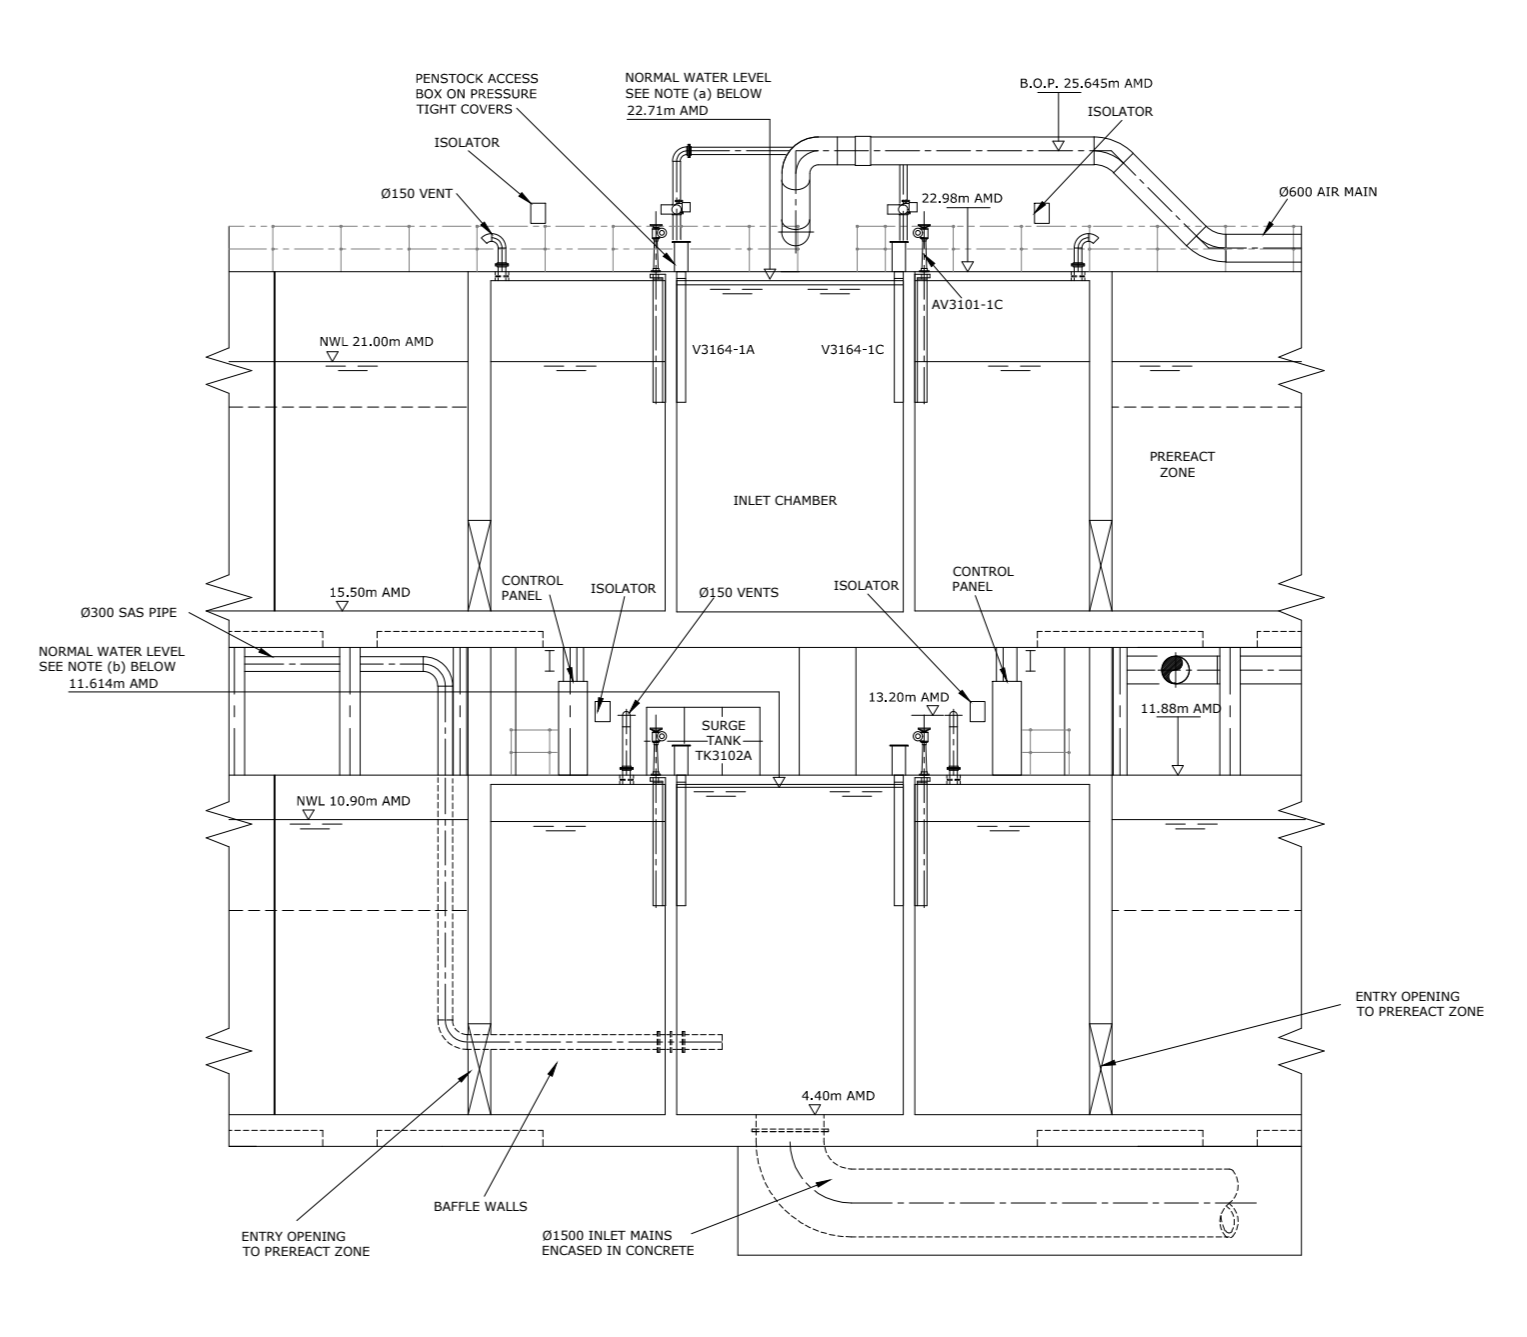

SECTION C-C

Rev:	Date	Drawn	Checked	Approved	Description
0	JUNE 2018	LA	MH	MH	PLANNING APPLICATION

Client:

UISCE WATER Colville House Tel: 1890 278 278
 24-26 Talbot St Int: +353-1-707 2928
 Dublin 1 email: info@water.ie
 Web: www.water.ie

Scheme: RINGSEND WASTEWATER TREATMENT PLANT UPGRADE PROJECT
 Component: RINGSEND WASTEWATER TREATMENT PLANT

T.J. O'Connor & Associates **TJ O'CONNOR**
 Consulting Engineers
 Conry Road, Tel: +353-1-2952321
 Sandycove, Dublin 18, Ireland email: tjoc@tjoc.ie
 Web: www.tjoc.ie

J. B. Barry and Partners
 Clonon House Tel: +353-1-485 1400
 Duncannon Business Park email: info@jbarr.ie
 Duncannon Road, Dublin 14 Web: www.jbarr.ie

Royal HaskoningDHV
 PO Box 1132 Tel: +31-88-3482000
 3800 BC Amersfoort email: info@rhdhv.com
 The Netherlands Web: www.royalhaskoningdhv.com

Drawn By: LAJA	Checked By: MH	Approved By: MH	Date: JAN 2018
Client Project Ref: IW-RGD/10000308	Project Stage:		
Internal Project Ref: Ring01/UBB-Y14701/TJOC-14040/RHDHV-EB4342 @AO	Drawing Title:		
SBR RETROFIT EXISTING SBR TANKS SECTIONS - SHEET 1			
Scales: 1:150 @ AO			
Drawing No: Y15710-PL-928	Rev: 0		

