
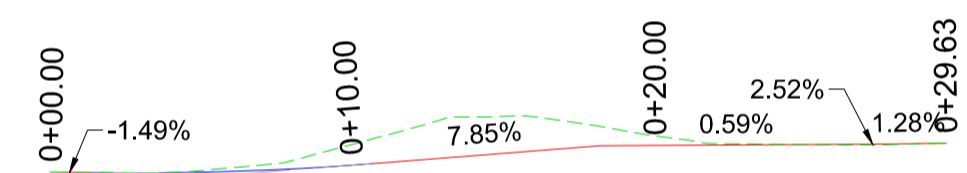


Access Road
Scale 1:250 @A1

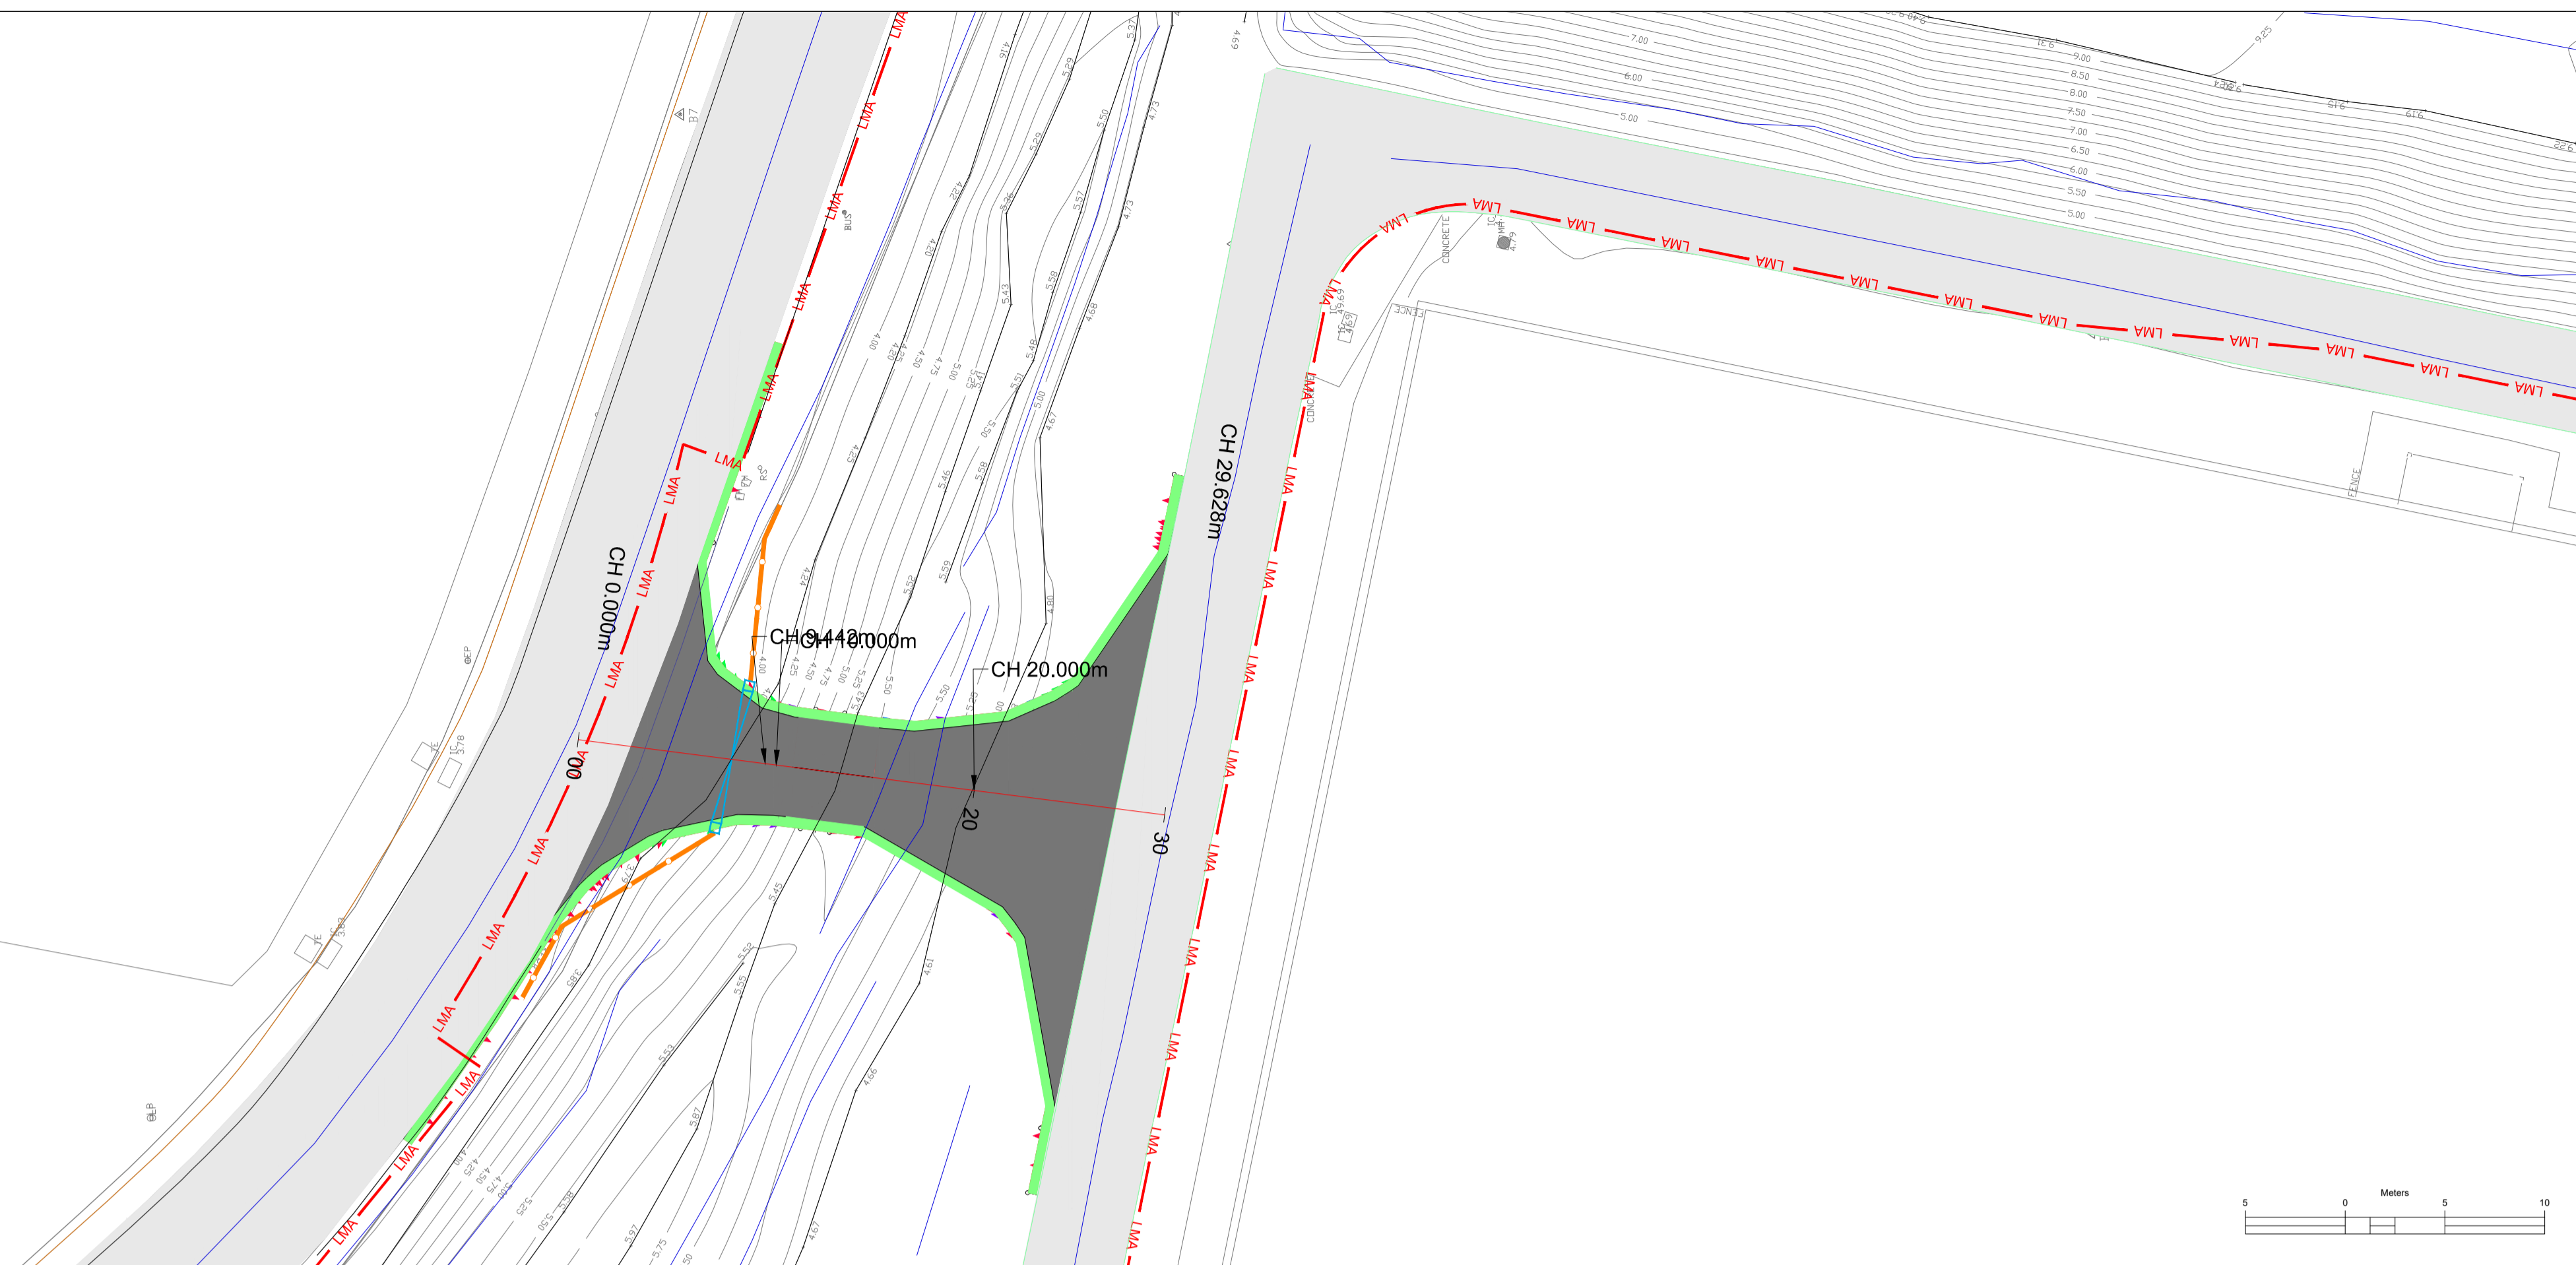

| | | | | | |
|---------------------|--------------------------|--------|---------------------------------------|-------------------------|-------------------------|
| Existing Levels | 3.686 | 4.606 | 4.879 | 4.698 | 4.640 |
| Proposed Levels | 3.686 | 3.916 | 4.568 | 4.597 | 4.641 |
| Chainage | 00.000 | 10.000 | 20.000 | 25.000 | 29.628 |
| Vertical Geometry | G = -1.494% L = 1.291 | | R = 100.000 K = 1.000 L = 9.347 | G = 7.853% L = 7.551 | G = 0.586% L = 9.006 |
| Horizontal Geometry | G = 1.278% L = 2.432 | | | | |

ACCESS ROAD - LONGSECTION
SCALE: H 1:250,V 1:250. DATUM: 0.000

NOTE: CONFIDENTIAL, NO THIRD PARTY DISCLOSURE ALLOWED.
All rights reserved.
© J.B. Barry and Partners
T.J O'Connor and Associates
Royal Haskoning DHV 2014

- All levels are in metres and relate to O.S. Datum MALIN.
- This drawing is reproduced from digital maps:
O.S. MAPS - Scale 1:2,500
O.S. MAPS - Scale 1:1,000
Discovery Series - Scale 1:50,000
- All Maps are referenced to IRISH NATIONAL GRID (I.T.M.)
- Reproduced from the Ordnance Survey Of Ireland by Permission of the Government. License No. 3-3-34.

| | | | | | |
|--|--|--|--|--|--|
| | | | | | |
| | | | | | |

| | | | | | |
|-------|-----------|--------|----------|-----------|----------------------|
| A | JUNE 2018 | LHA | ED | MH | PLANNING APPLICATION |
| Rev.: | Date: | Drawn: | Checked: | Approved: | Description: |

Client:

Colvill House
24-26 Talbot St
Dublin 1
Tel: 1890 278 278
Int: +353-1-707 2828
email: info@water.ie
Web: www.water.ie

Scheme:
RINGSEND WASTEWATER TREATMENT PLANT
UPGRADE PROJECT

Component:
RINGSEND WASTEWATER TREATMENT PLANT

TJ O'Connor & Associates

Corrig House
Corrig Road,
Sandyford
Dublin 18, Ireland
Tel: +353-1-2952321
email: tjoc@iol.ie
Web: www.tjoc.ie

J. B. Barry and Partners

Classon House
Dundrum Business Park
Dundrum Road
Dublin 14
Tel: +353-1-485 1400
email: info@jbbarry.ie
Web: www.jbbarry.ie

Royal HaskoningDHV

PO Box 1132
3800 BC Amersfoort
The Netherlands
Tel: +31-88-3482000
email: info@rhdhv.com
Web: www.royalhaskoningdhv.com

| | | | |
|-----------|-------------|--------------|----------|
| Drawn By: | Checked By: | Approved By: | Date: |
| LHA | ED | MH | JAN.2018 |

| | |
|---------------------|----------------|
| Client Project Ref: | Project Stage: |
| IW-RGD/10000308 | |

Internal Project Ref:
Ring01/JBB-Y14701/TJOC-14040/RHDHV-BB4342 @A1

Drawing Title:
**NEW CONSTRUCTION ACCESS
PROPOSED SITE ACCESS ROAD
PLAN & PROFILE**

Scales:
1:250@A1 1:500@A3

| | |
|---------------|------|
| Drawing No.: | Rev: |
| Y15710-PL-975 | 0 |