



G.A. PLAN OF CAPACITY EXPANSION @ 12.400m AMD  
Scale 1:150

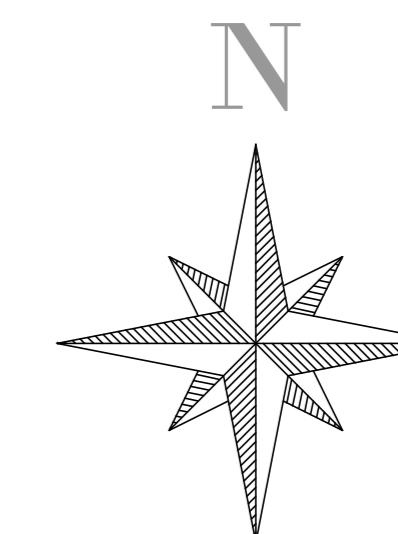

NOTE: CONFIDENTIAL - NO THIRD PARTY DISCLOSURE ALLOWED.  
All rights reserved.  
© J.B. Barry and Partners  
T.J. O'Connor and Associates  
Royal Haskoning DHV 2014

1. All levels are in metres and relate to O.S. Datum MALIN.  
2. This drawing is reproduced from digital maps:  
O.S. MAPS: Scale 1:250  
O.S. MAPS: Scale 1:100  
Discovery Series - Scale 1:50,000  
3. All Maps are referenced to IRISH NATIONAL GRID (ITM).  
4. Reproduced from the Ordnance Survey of Ireland by Permission of the Government. License No. 3-3-34.

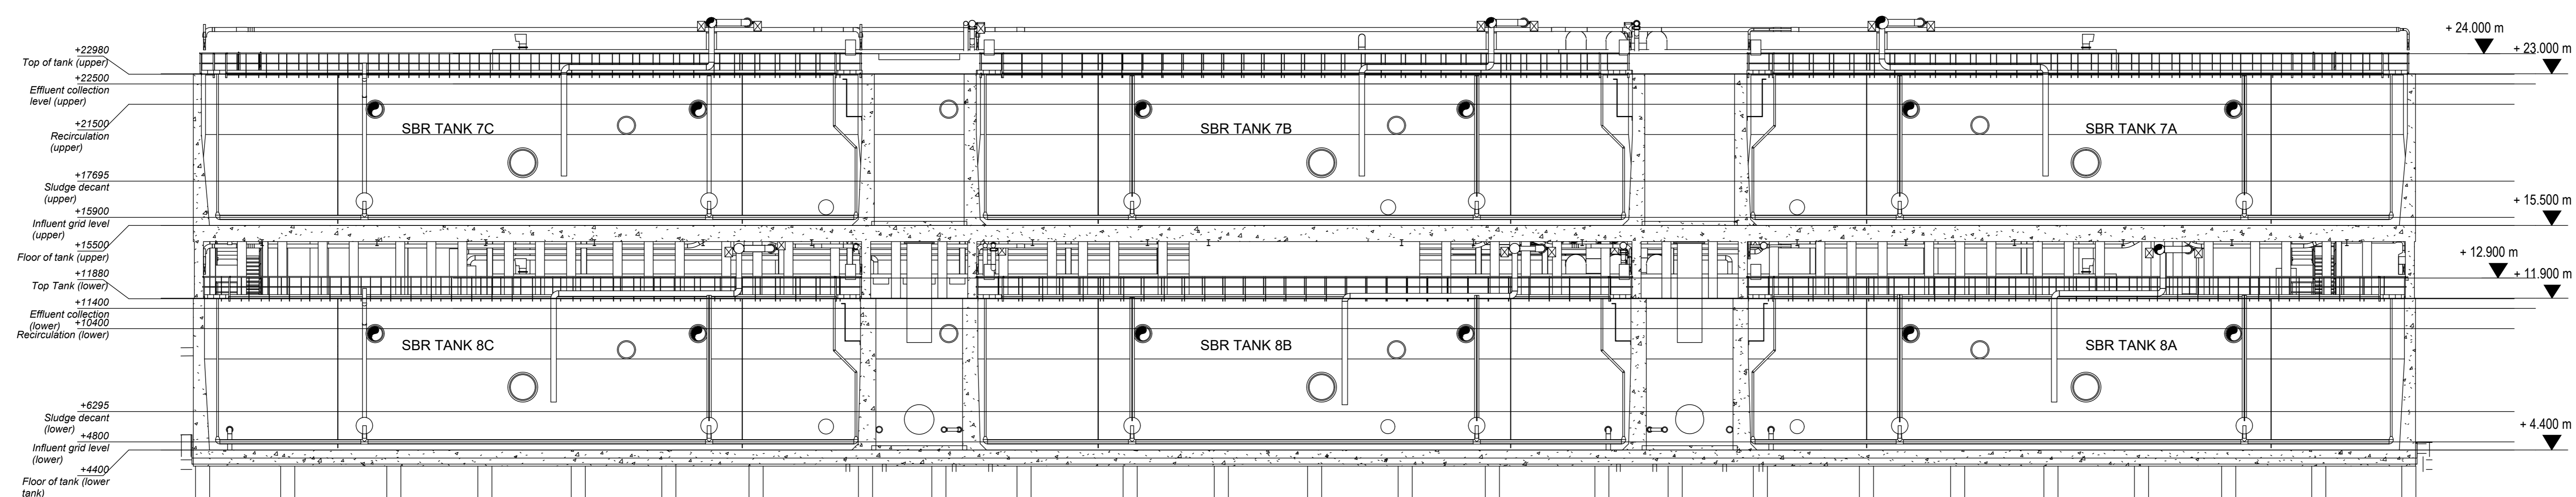

SECTION 2-2  
Scale 1:150



Rev.	Date	Drawn	Checked	Approved	Description
0	JUNE 2018	LA	MH	MF	PLANNING APPLICATION

Client:

**UISCE** Colville House Tel: 1890 278 278  
 (UISCE) 24-26 Talbot St Int: +353-1-707 2328  
 WATER Dublin 1 email: info@water.ie  
 Web: www.water.ie

Scheme:  
RINGSEND WASTEWATER TREATMENT PLANT  
UPGRADE PROJECT

Component:  
RINGSEND WASTEWATER TREATMENT PLANT

**T.J. O'Connor & Associates** **T.J. O'CONNOR**  
 CONSULTING ENGINEERS  
 Connolly House, Connolly Road, Sandycove, Dublin 18, Ireland. Tel: +353-1-2952322 email: tjo@tjo.ie Web: www.tjo.ie

**J. B. Barry and Partners**  
 Clason House, Duncannon Business Park, Duncannon Road, Dublin 14, Ireland. Tel: +353-1-485 1400 email: info@jbbp.ie Web: www.jbbp.ie

**Royal HaskoningDHV**  
 PO Box 1132, 3800 BC Amersfoort, The Netherlands. Tel: +31-88-3482000 email: info@rhdhv.com Web: www.royalhaskoningdhv.com

Drawn By:	Checked By:	Approved By:	Date:
LA	MH	EF	NOV. 2017
Client/Project Ref:	Project Stage:		
IW-RGD/10000308			
Internal Project Ref:	Drawing Title:		
Ring01/UBB-Y14701/TJOC-14040/RH/DHV-884342 @AO	PROPOSED CAPACITY UPGRADE EXPANSION PLAN @ 12.400m AMD AND SECTION 2		
Scales:			
AS SHOWN@A0			
Drawing No.:	Rev:		
Y15710-PL-942			0